


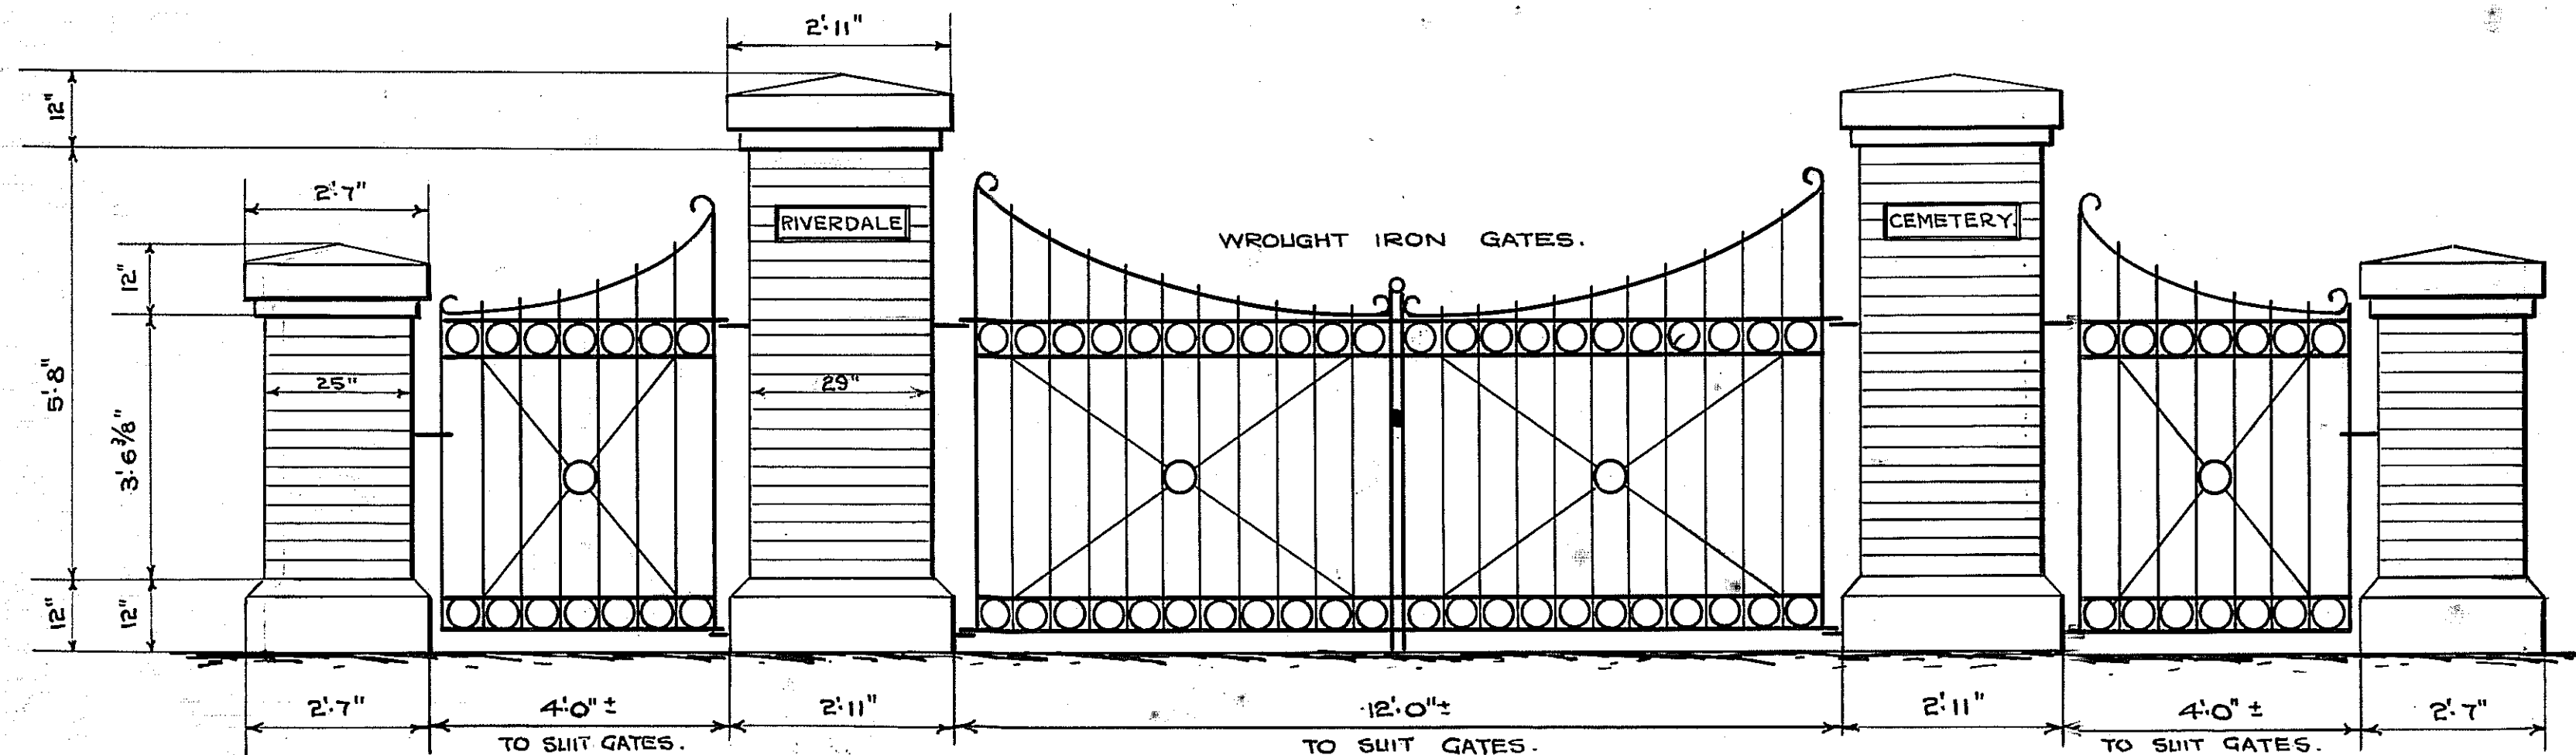

CAST STONE
CAPS AND BASES.

POSTS OF DIXIE PRESSED
BRICK - THREE COLORS.

ELEVATION.

TWO ENTRANCES REQUIRED.

NOTE:-
GATES OF STOCK DESIGN
HAVE BEEN SUBSTITUTED
FOR THAT SHOWN ABOVE.

DRAWING N° B-448.

PROPOSED ENTRANCE GATES.
RIVERDALE CEMETERY.


CITY OF COLUMBUS, GA.

OFFICE OF CITY ENGINEER.


SCALE - 1/2" = 1'

MARCH 7, 1929.

REVISED - SEPT. 15, 1929.

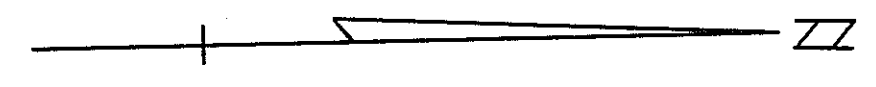


D-189
RIVERDALE CEMETERY
SCALE 1"=100' 1-24-63

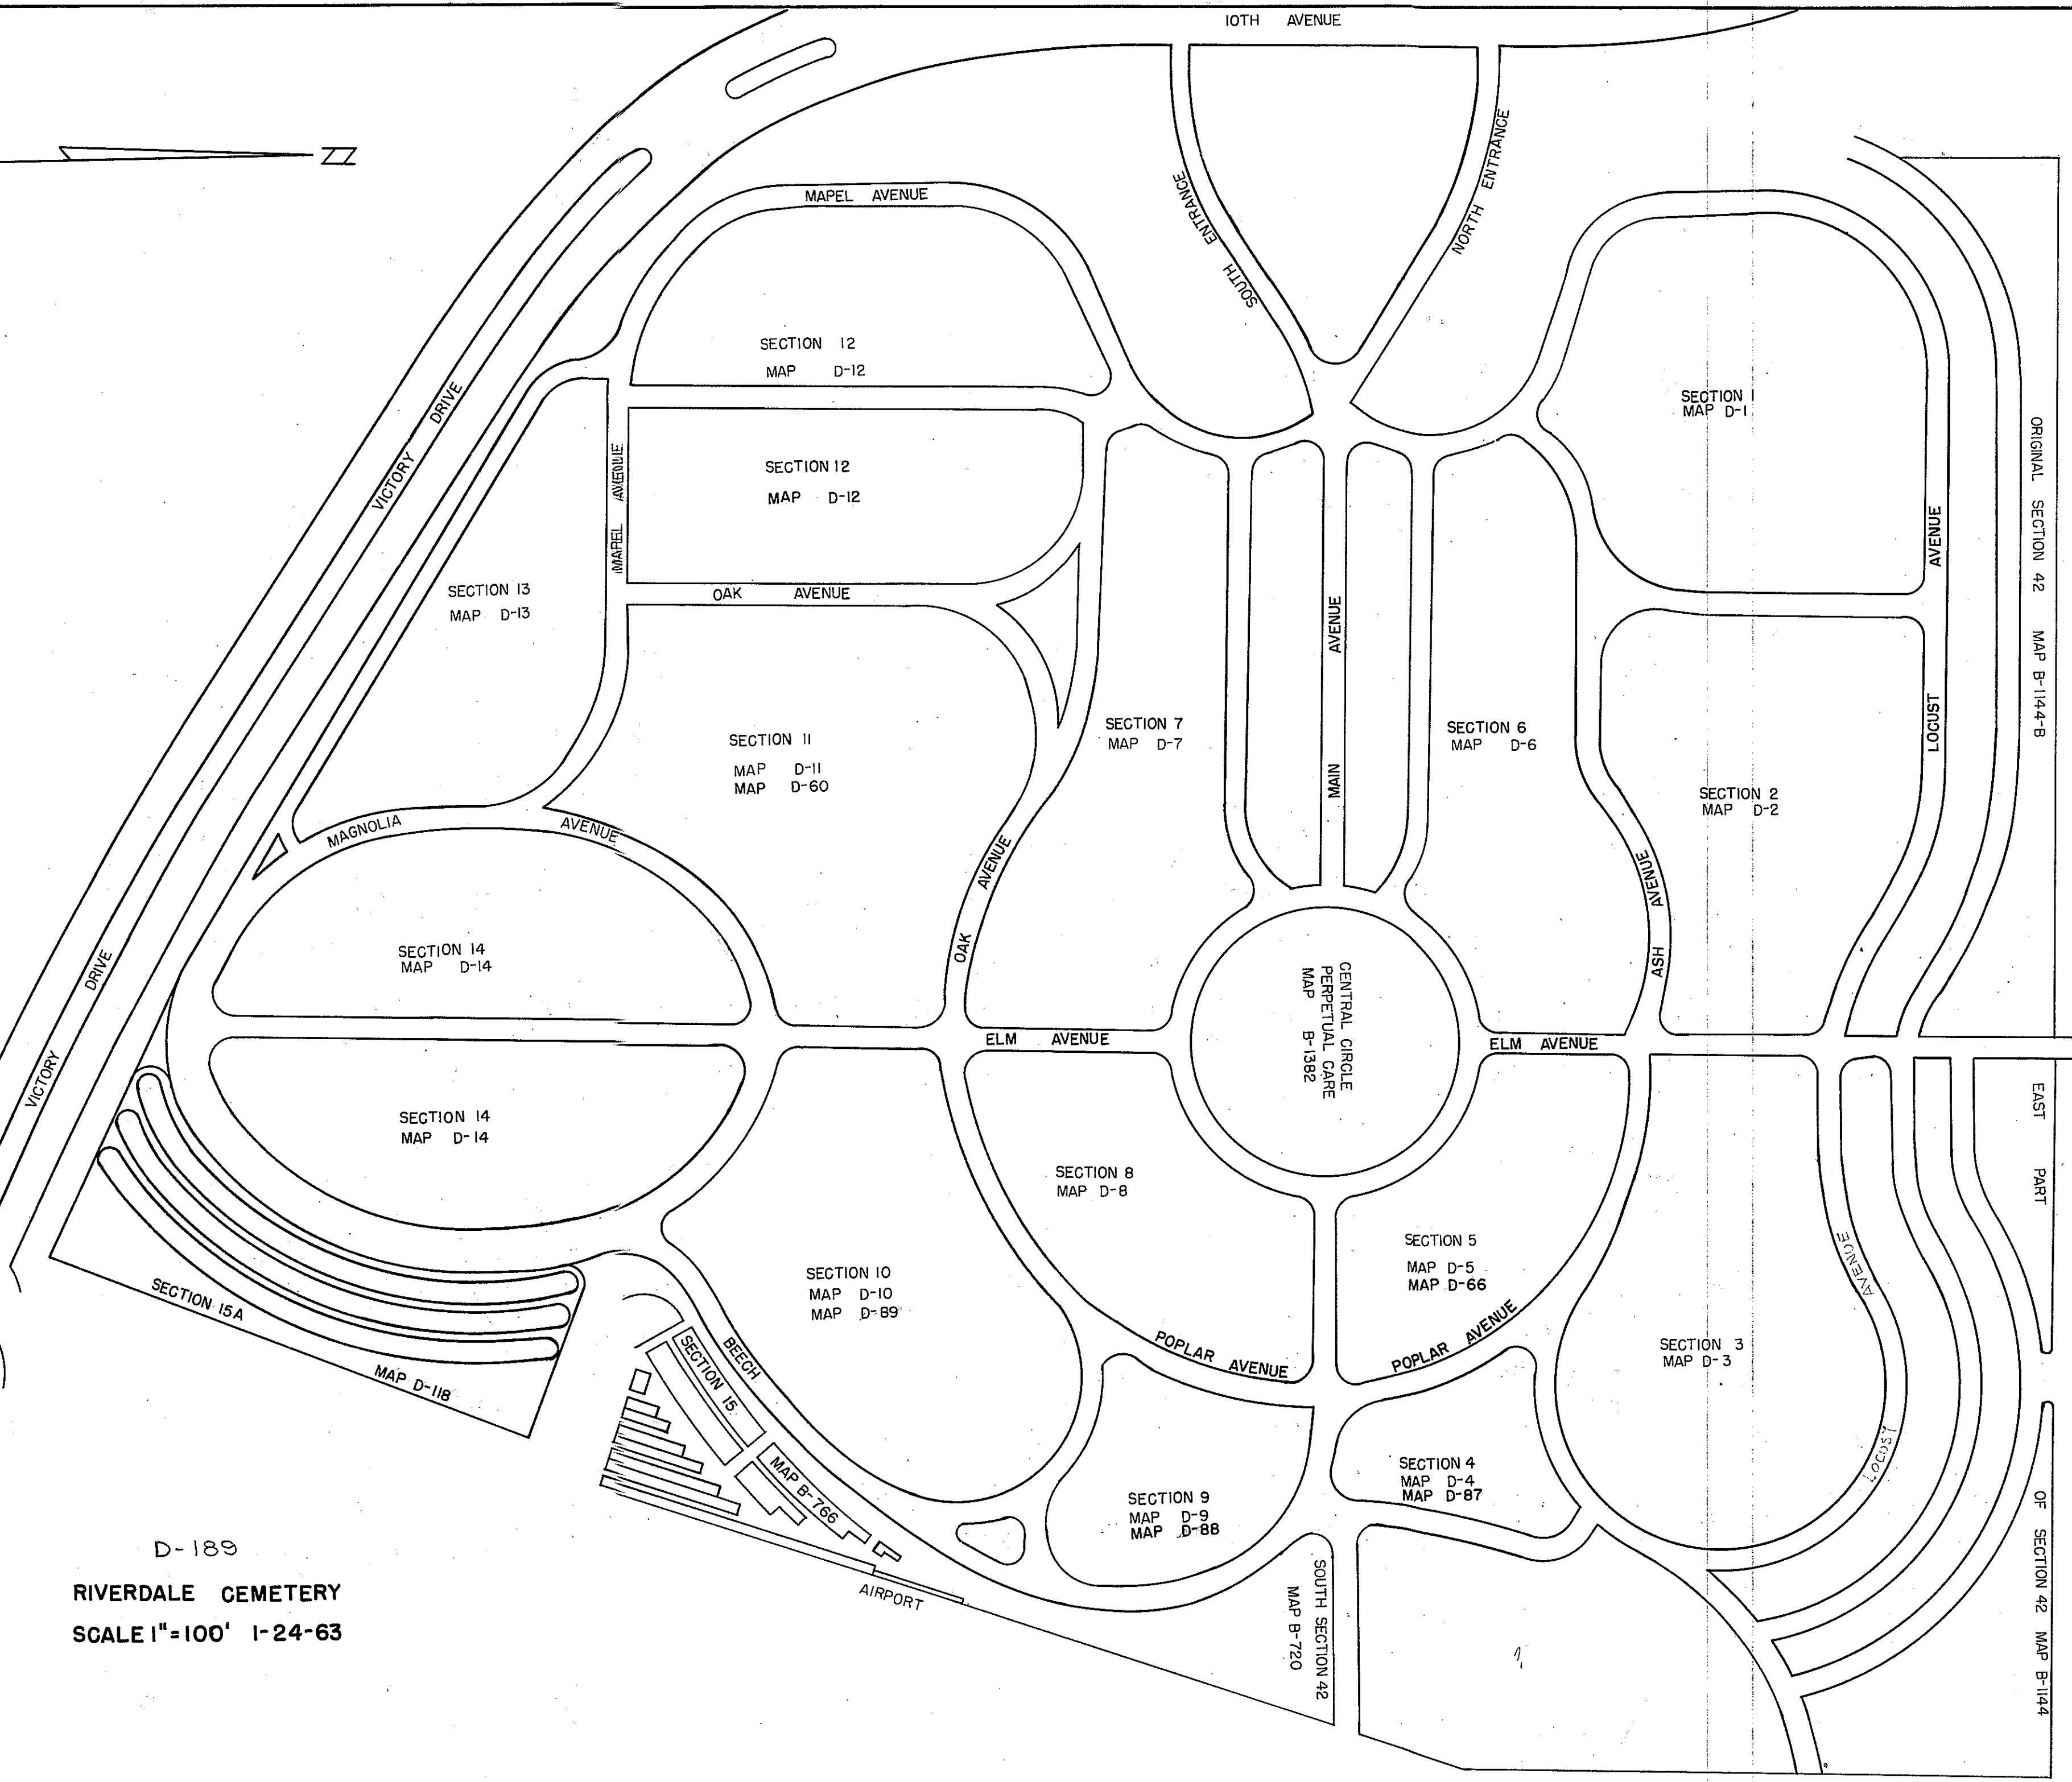


ORIGINAL SECTION 42 MAP B-1144-B
EAST PART
OF SECTION 42 MAP B-1144

RIVERDALE CEMETERY


SCALE 1" = 500'

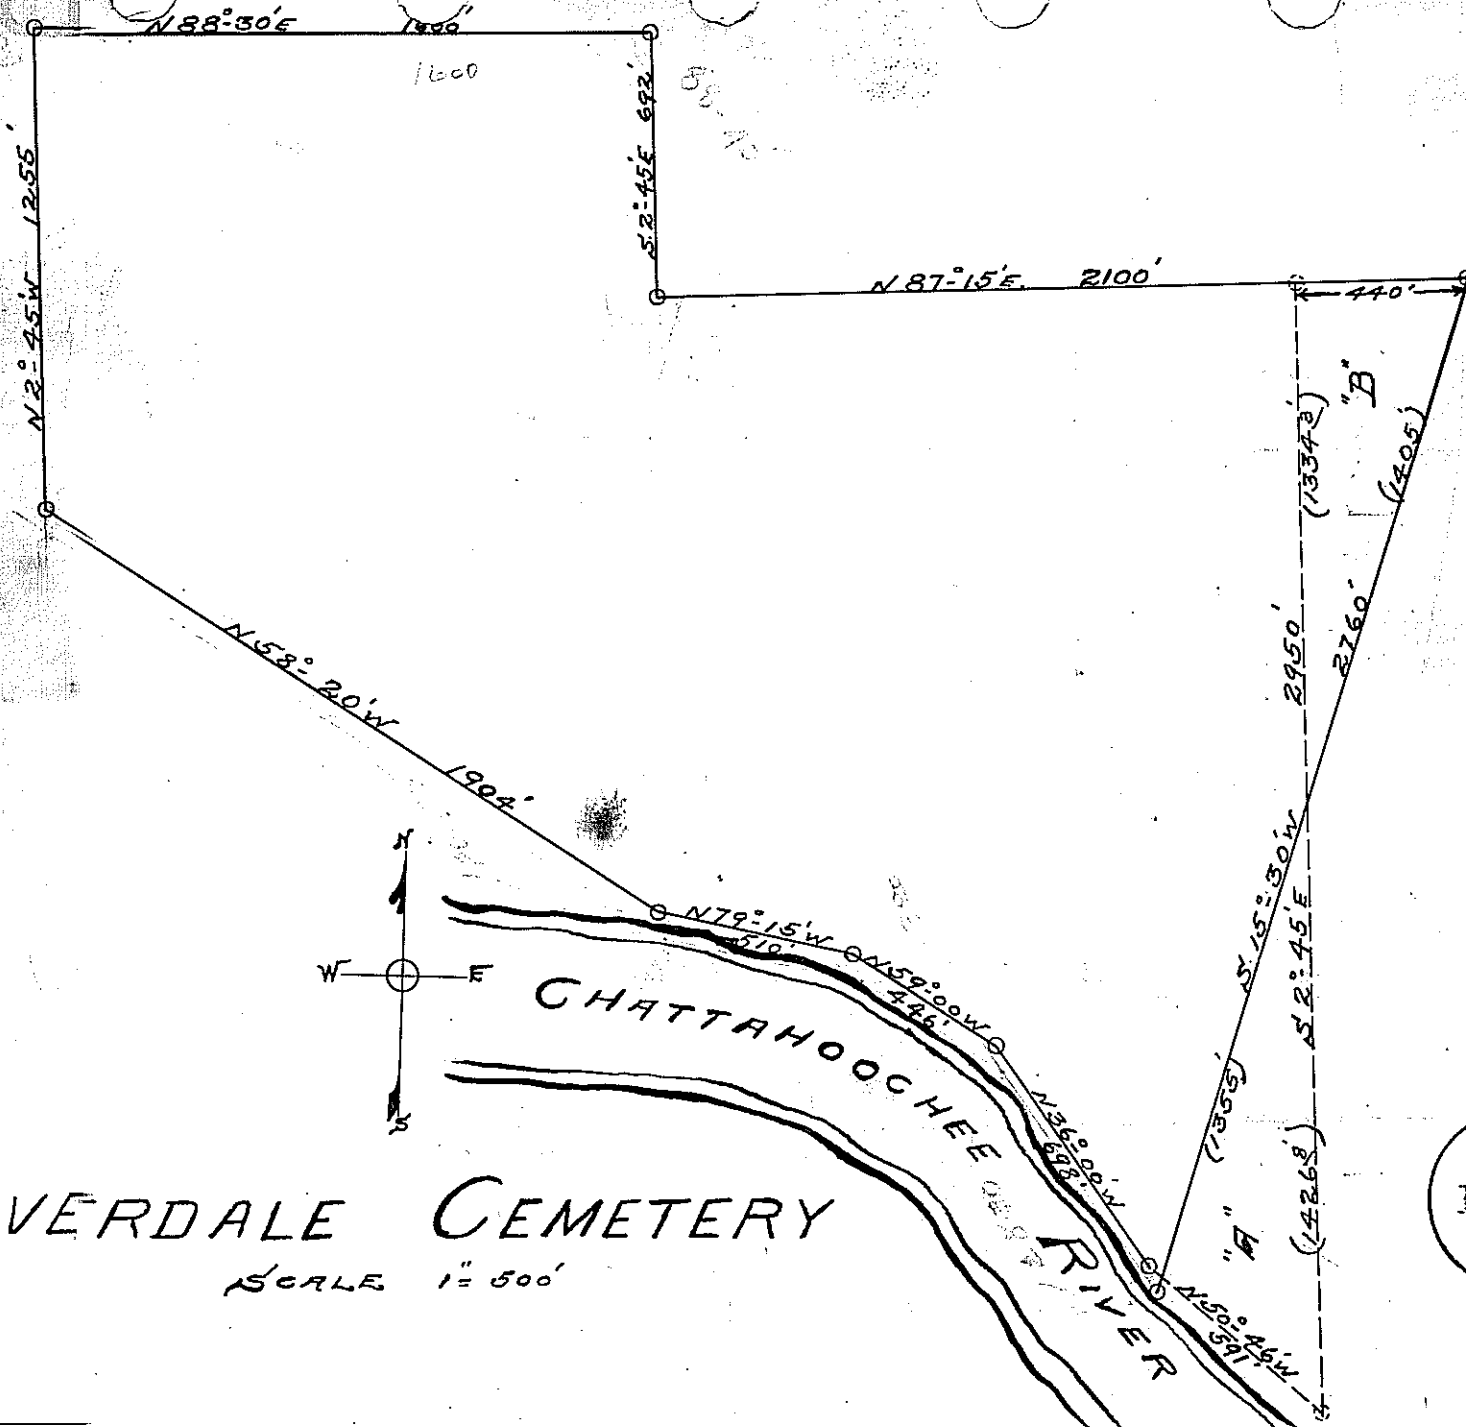



1012

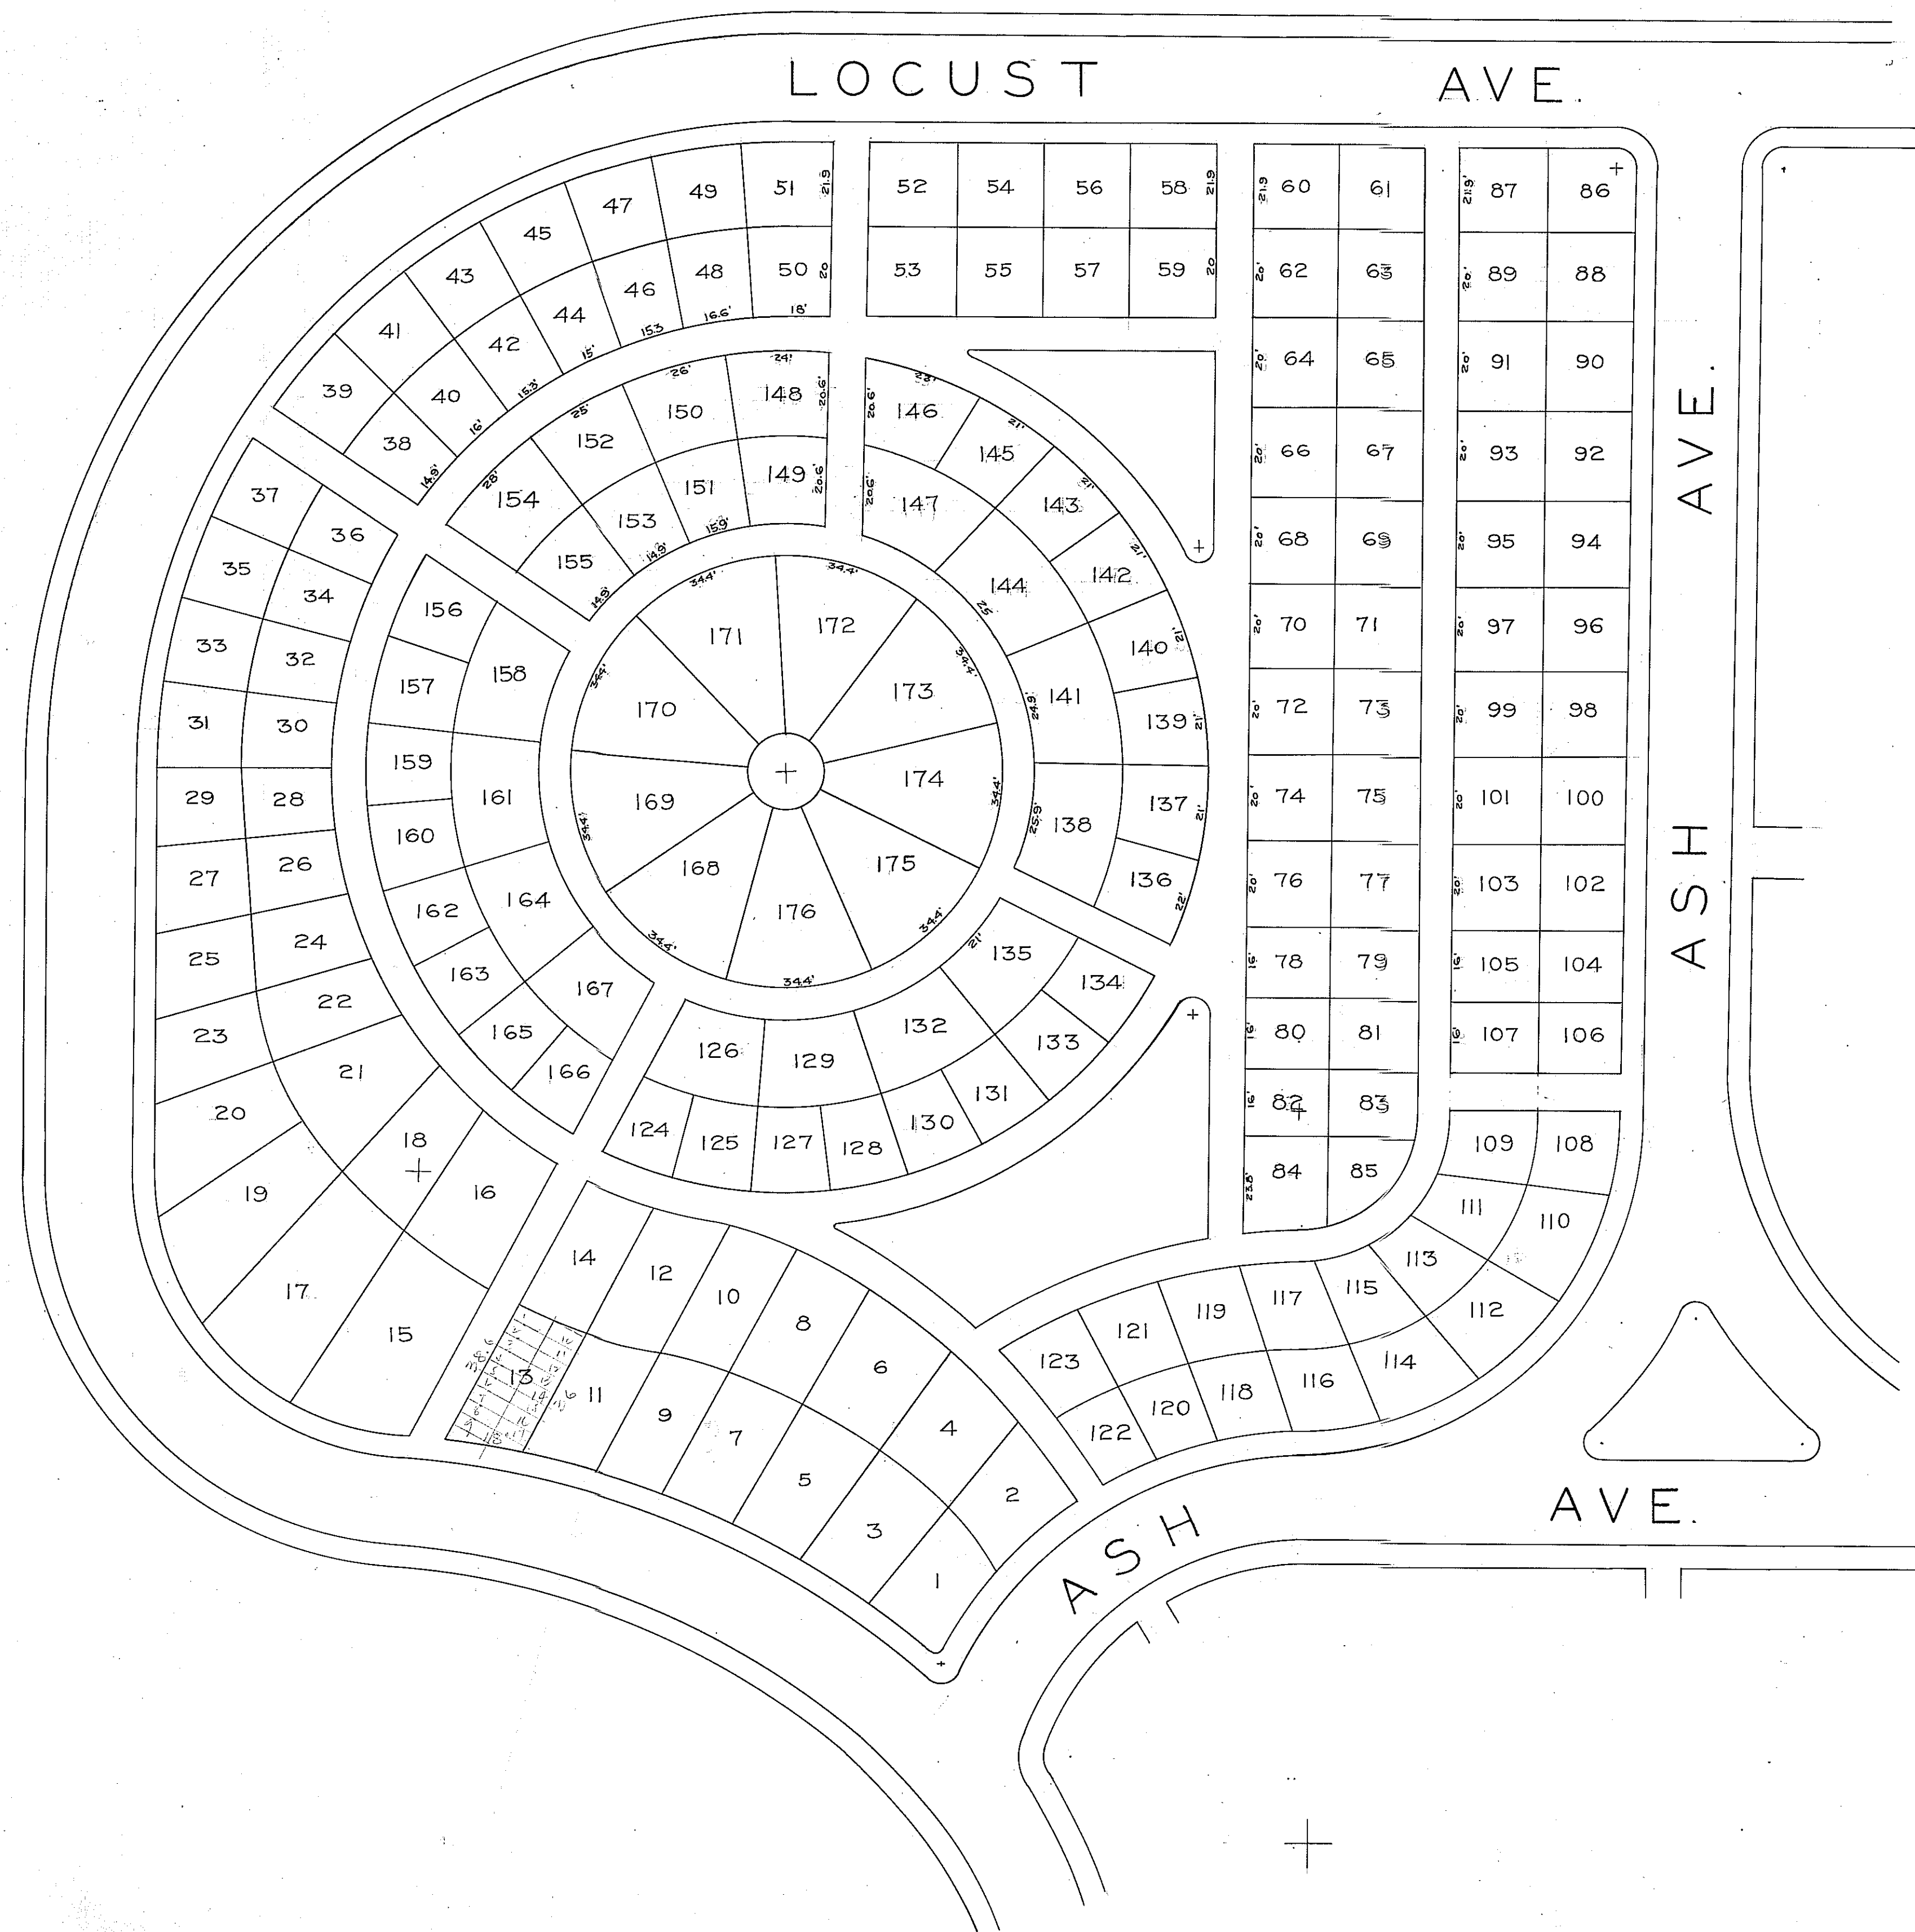

RIVERDALE CEMETERY
SECTION I
 CITY OF COLUMBUS, GA.
 OFFICE OF CITY ENGINEER.
 SCALE 1" = 25' MAY 17, 1924.

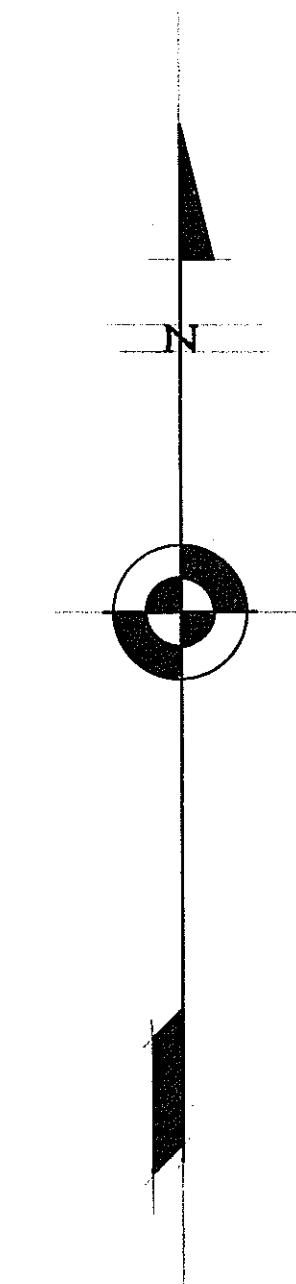

SCALE 1" = 25'. MAY 17, 1924.

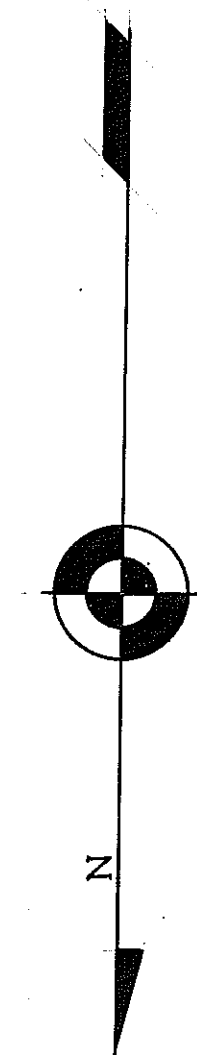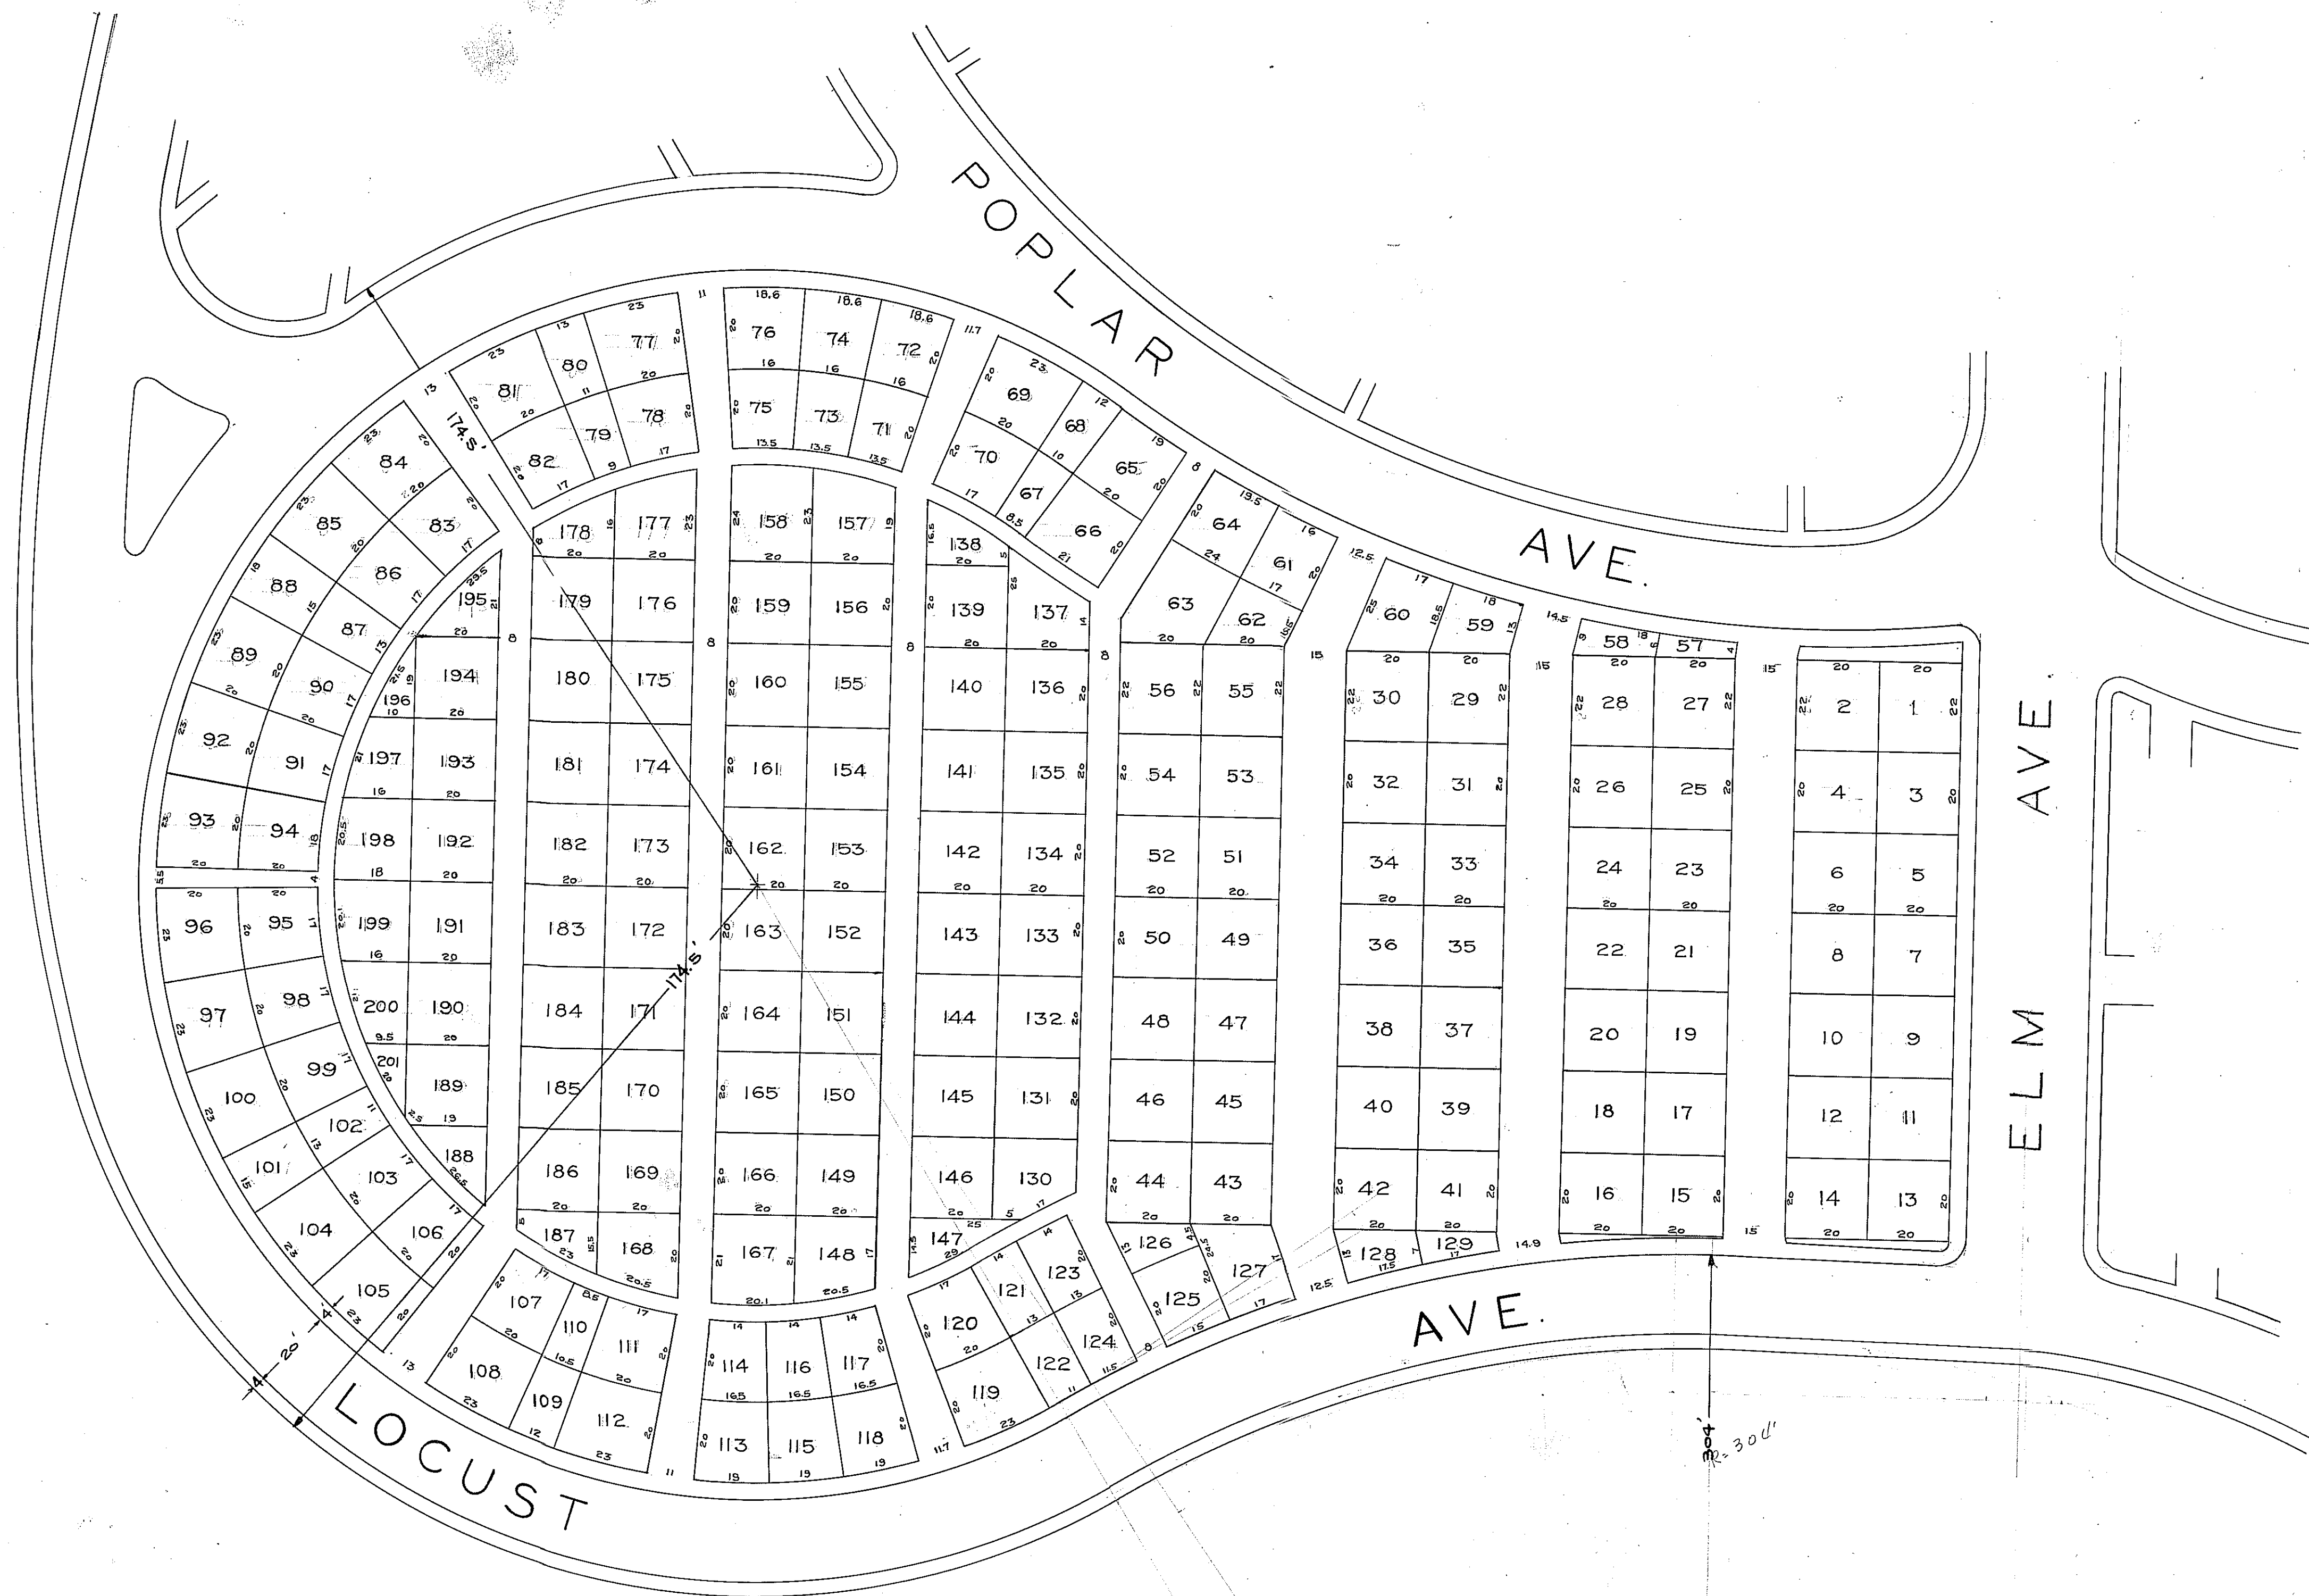

RIVERDALE CEMETERY
SECTION 3
CITY OF COLUMBUS, GA.
OFFICE OF CITY ENGINEER
SCALE 1" = 25' MAY 17, 1924

SCHEDULE OF LOTS

[illegible]

NOTE: ALL LOTS ARE STAKED WITH IRON MARKERS
WALKWAYS ARE 6 FEET WIDE.

DRAWING No - D - 87.

RIVERDALE CEMETERY

SECTION 4.

CITY OF COLUMBUS, GA.

OFFICE OF CITY ENGINEER.


SCALE 1" = 25' JAN. 20, 1931.

REVISION OF DRAWING No D-4 - DATED MAY 17, 1924.



**RIVERDALE CEMETERY
SECTION 5**

CITY OF COLUMBUS, GA.
OFFICE OF CITY ENGINEER.
SCALE 1" = 25' MAY 17, 1924.

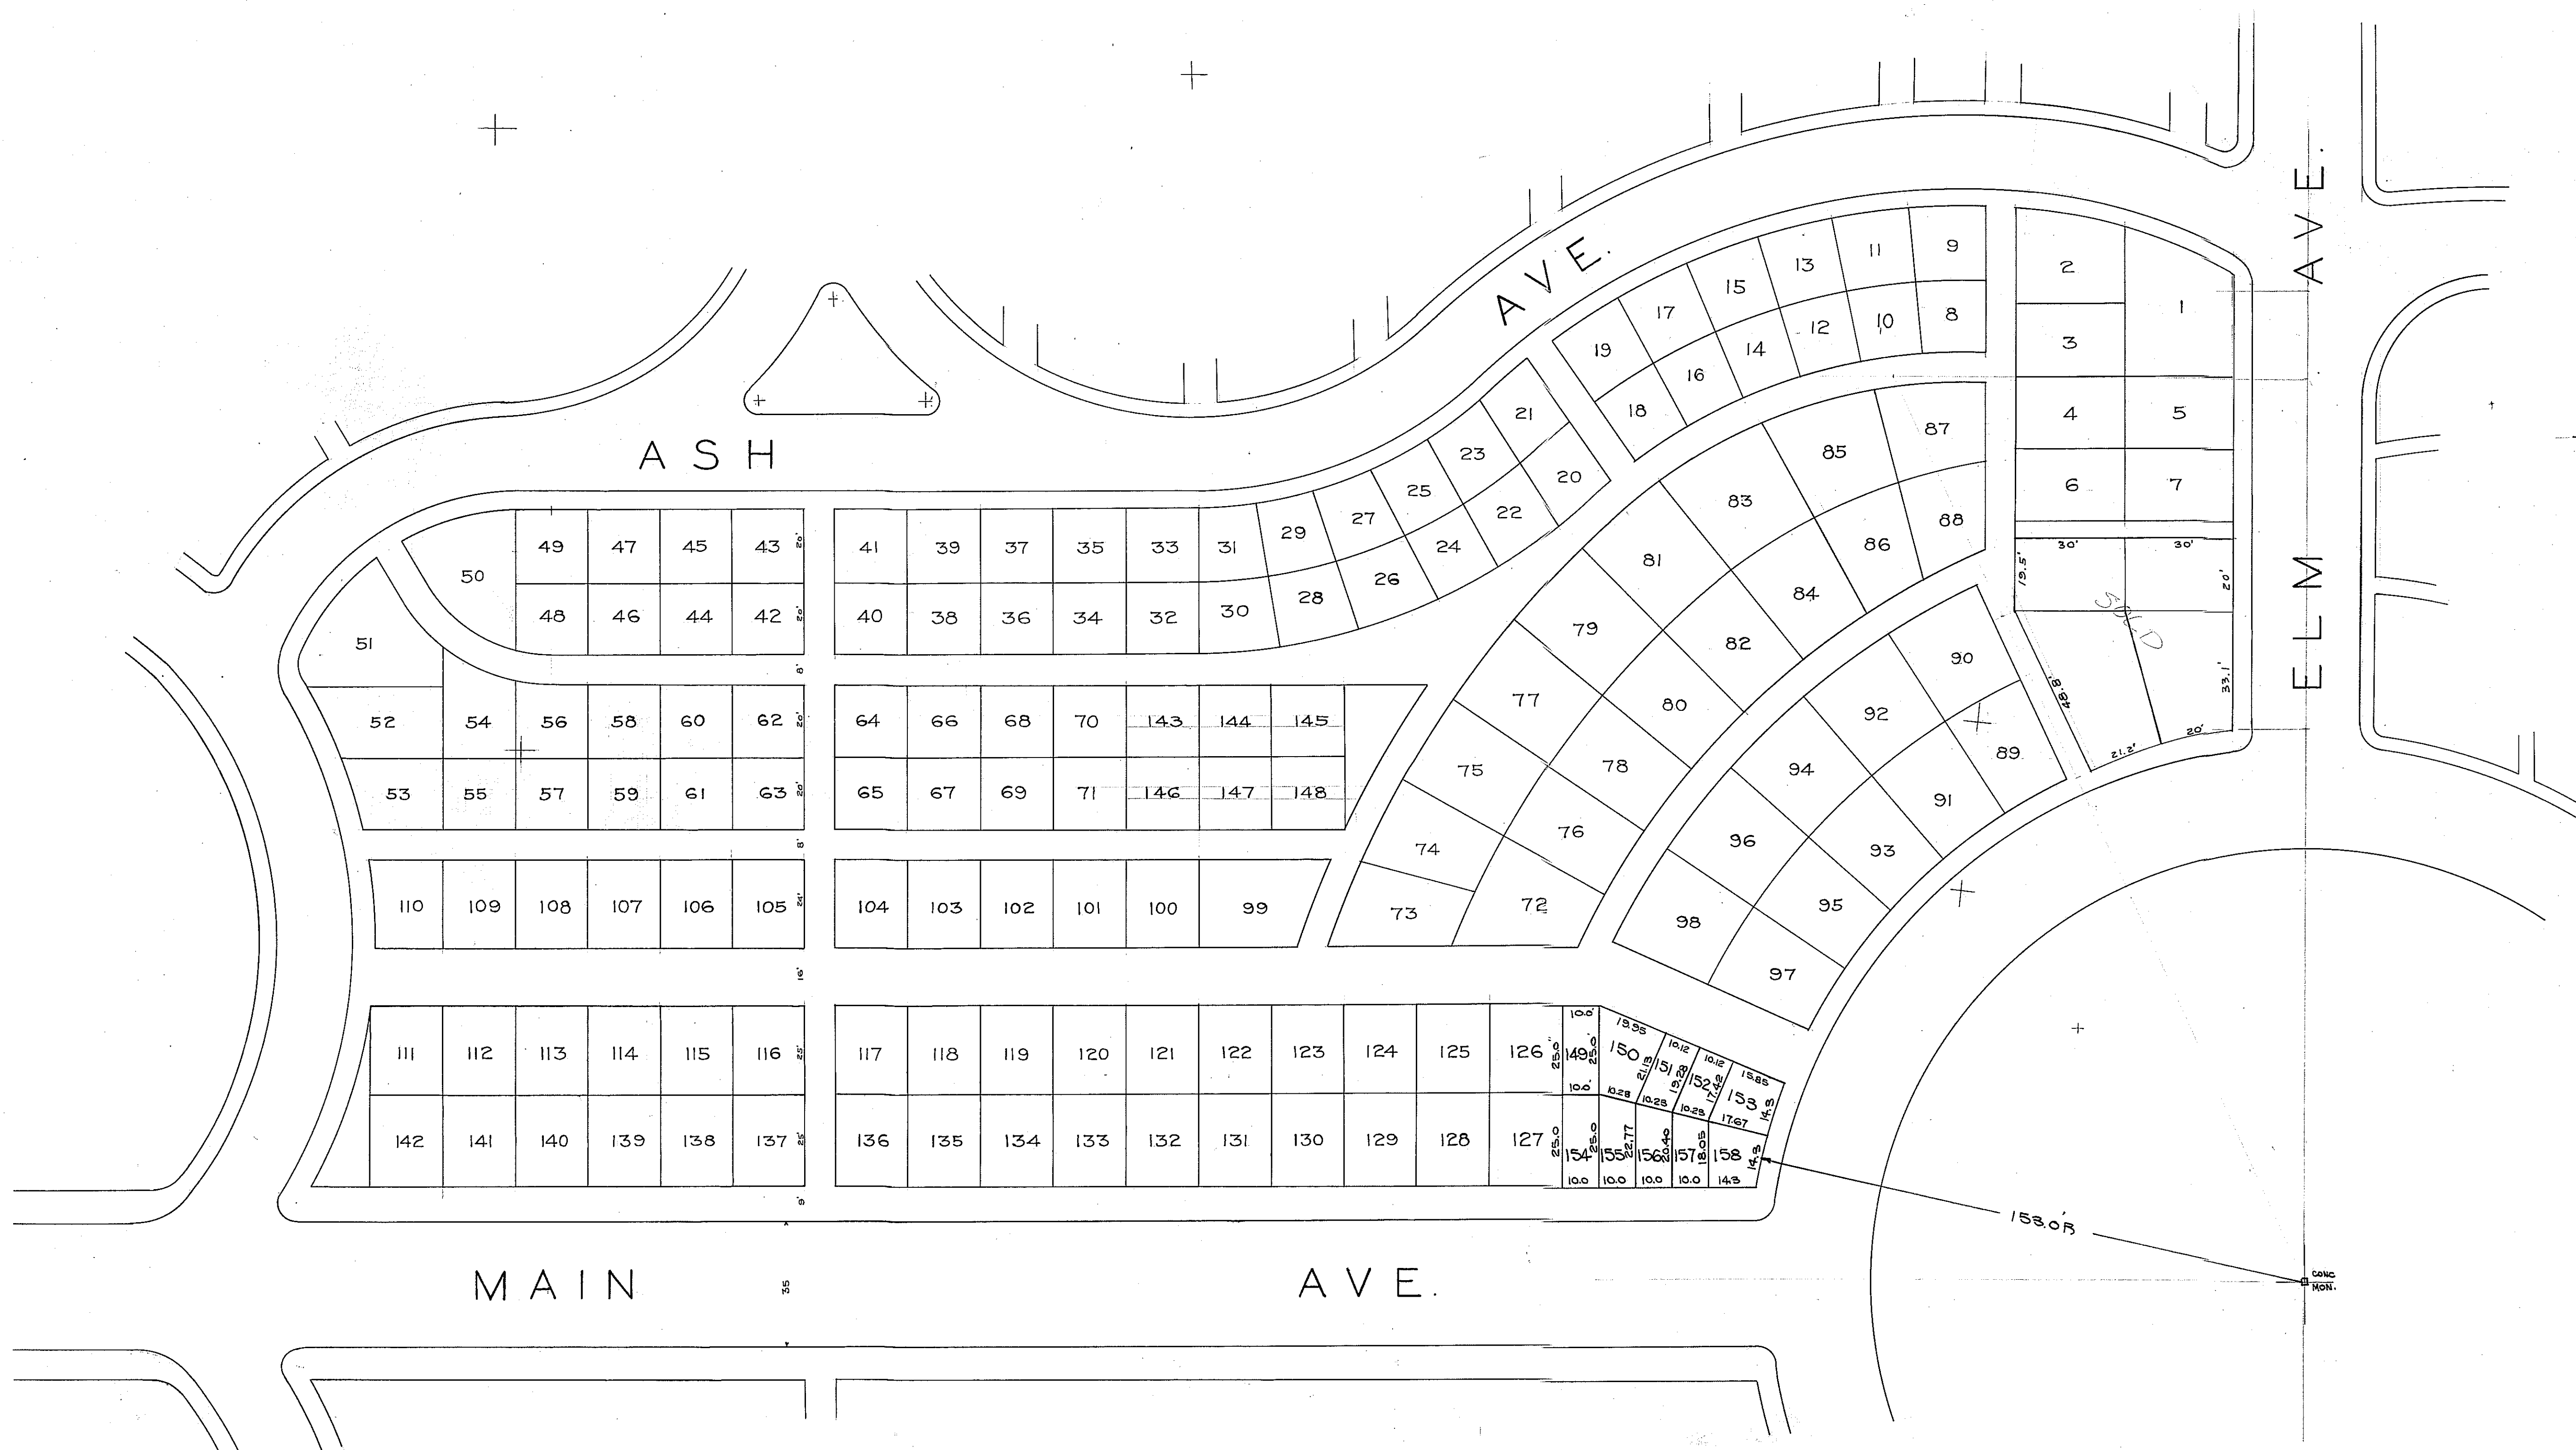



LOT	AREA SQ. FT.	PRICE @ \$1.52 PER SQ. FT.
# 149	250.00	\$ 375.00
150	332.00	498.24
151	205.59	308.39
152	186.71	280.07
153	265.81	398.72
154	250	375.00
155	241.60	362.40
156	218.33	327.50
157	194.46	291.69
158	258.56	387.84

ADOPTED BY RESOLUTION OF
CITY COMMISSION MAY 27, 1963

RATE OF 50¢ PER SQUARE FOOT
ON LOTS NUMBERED
143, 144, 145, 146, 147, 148,
(EACH LOT BEING 20' x 20')
ADOPTED BY RESOLUTION OF
CITY COMMISSION APR. 25, 1950.

RIVERDALE CEMETERY
SECTION 6
CITY OF COLUMBUS, GA.
OFFICE OF CITY ENGINEER.
SCALE 1" = 25' MAY 17, 1924.

REV. 1 AUG 63 PRICE OF LOTS 149 - 158
REV. 16 MAY 63 - ADD LOTS 149 THROUGH 158
REV. 4-3-50 - ADD LOTS 143 THROUGH 148 (P)

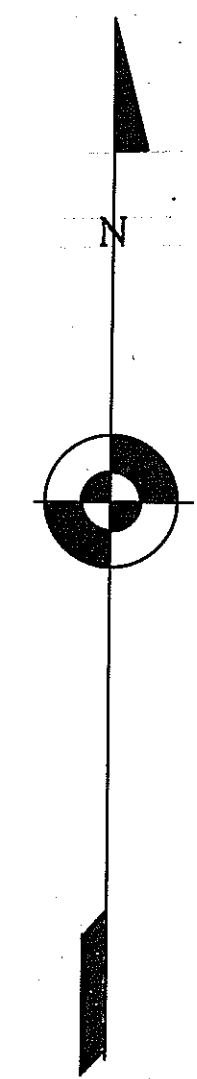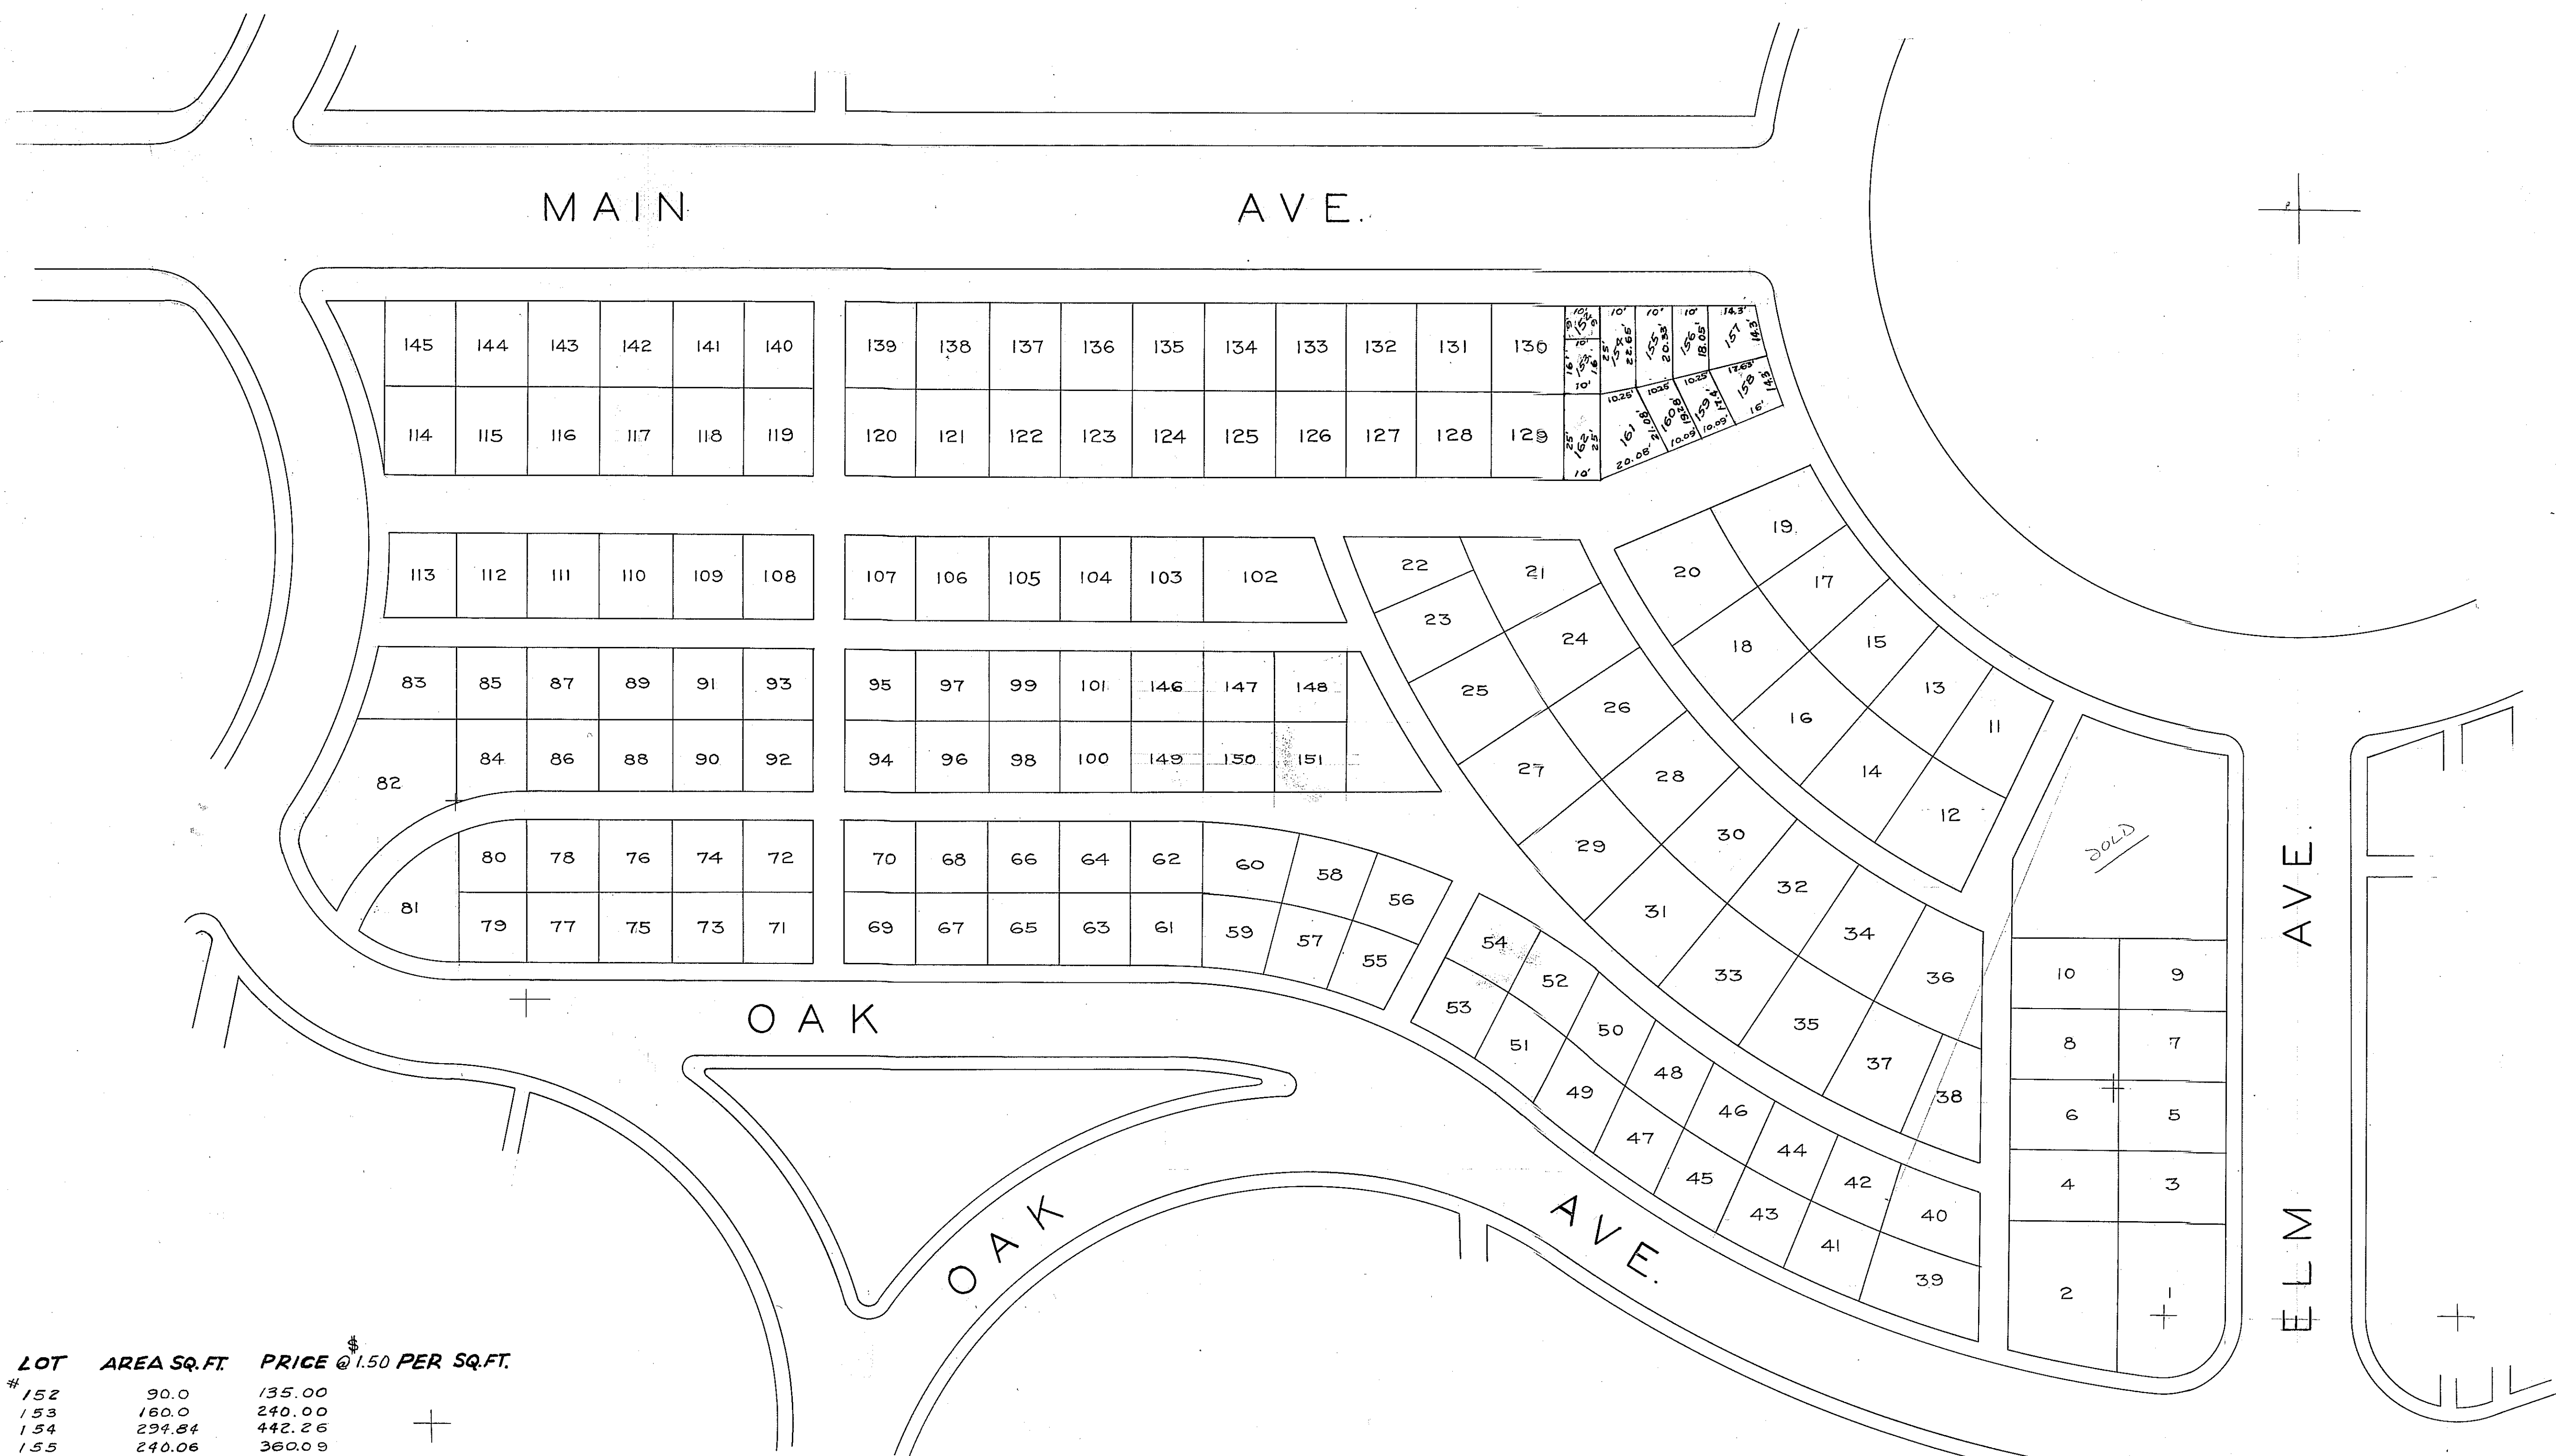

LOT	AREA SQ. FT.	PRICE @ 1.50 PER SQ. FT.
152	90.0	135.00
153	160.0	240.00
154	294.84	442.26
155	240.06	360.09
156	214.6	321.90
157	258.23	387.34
158	266.44	399.66
159	186.52	279.78
160	205.23	307.84
161	319.57	479.35
162	250.0	375.00



ADOPTED BY RESOLUTION OF
CITY COMMISSION
1ST MARCH, 1965

RATE OF 50¢ PER SQUARE FOOT
ON LOTS NUMBERED
146, 147, 148, 149, 150, 151,
(EACH LOT BEING 20' x 20')
ADOPTED BY RESOLUTION OF
CITY COMMISSION APR. 25, 1950.

RIVERDALE CEMETERY SECTION 7

CITY OF COLUMBUS, GA.
OFFICE OF CITY ENGINEER.

7111
370 1/2

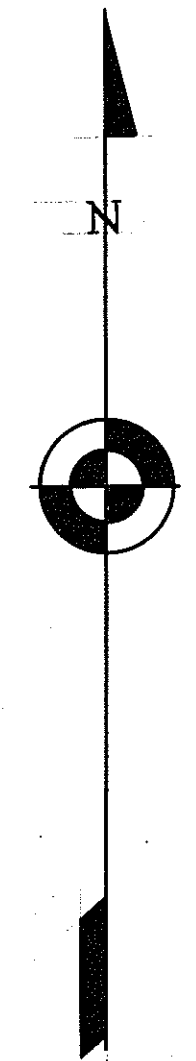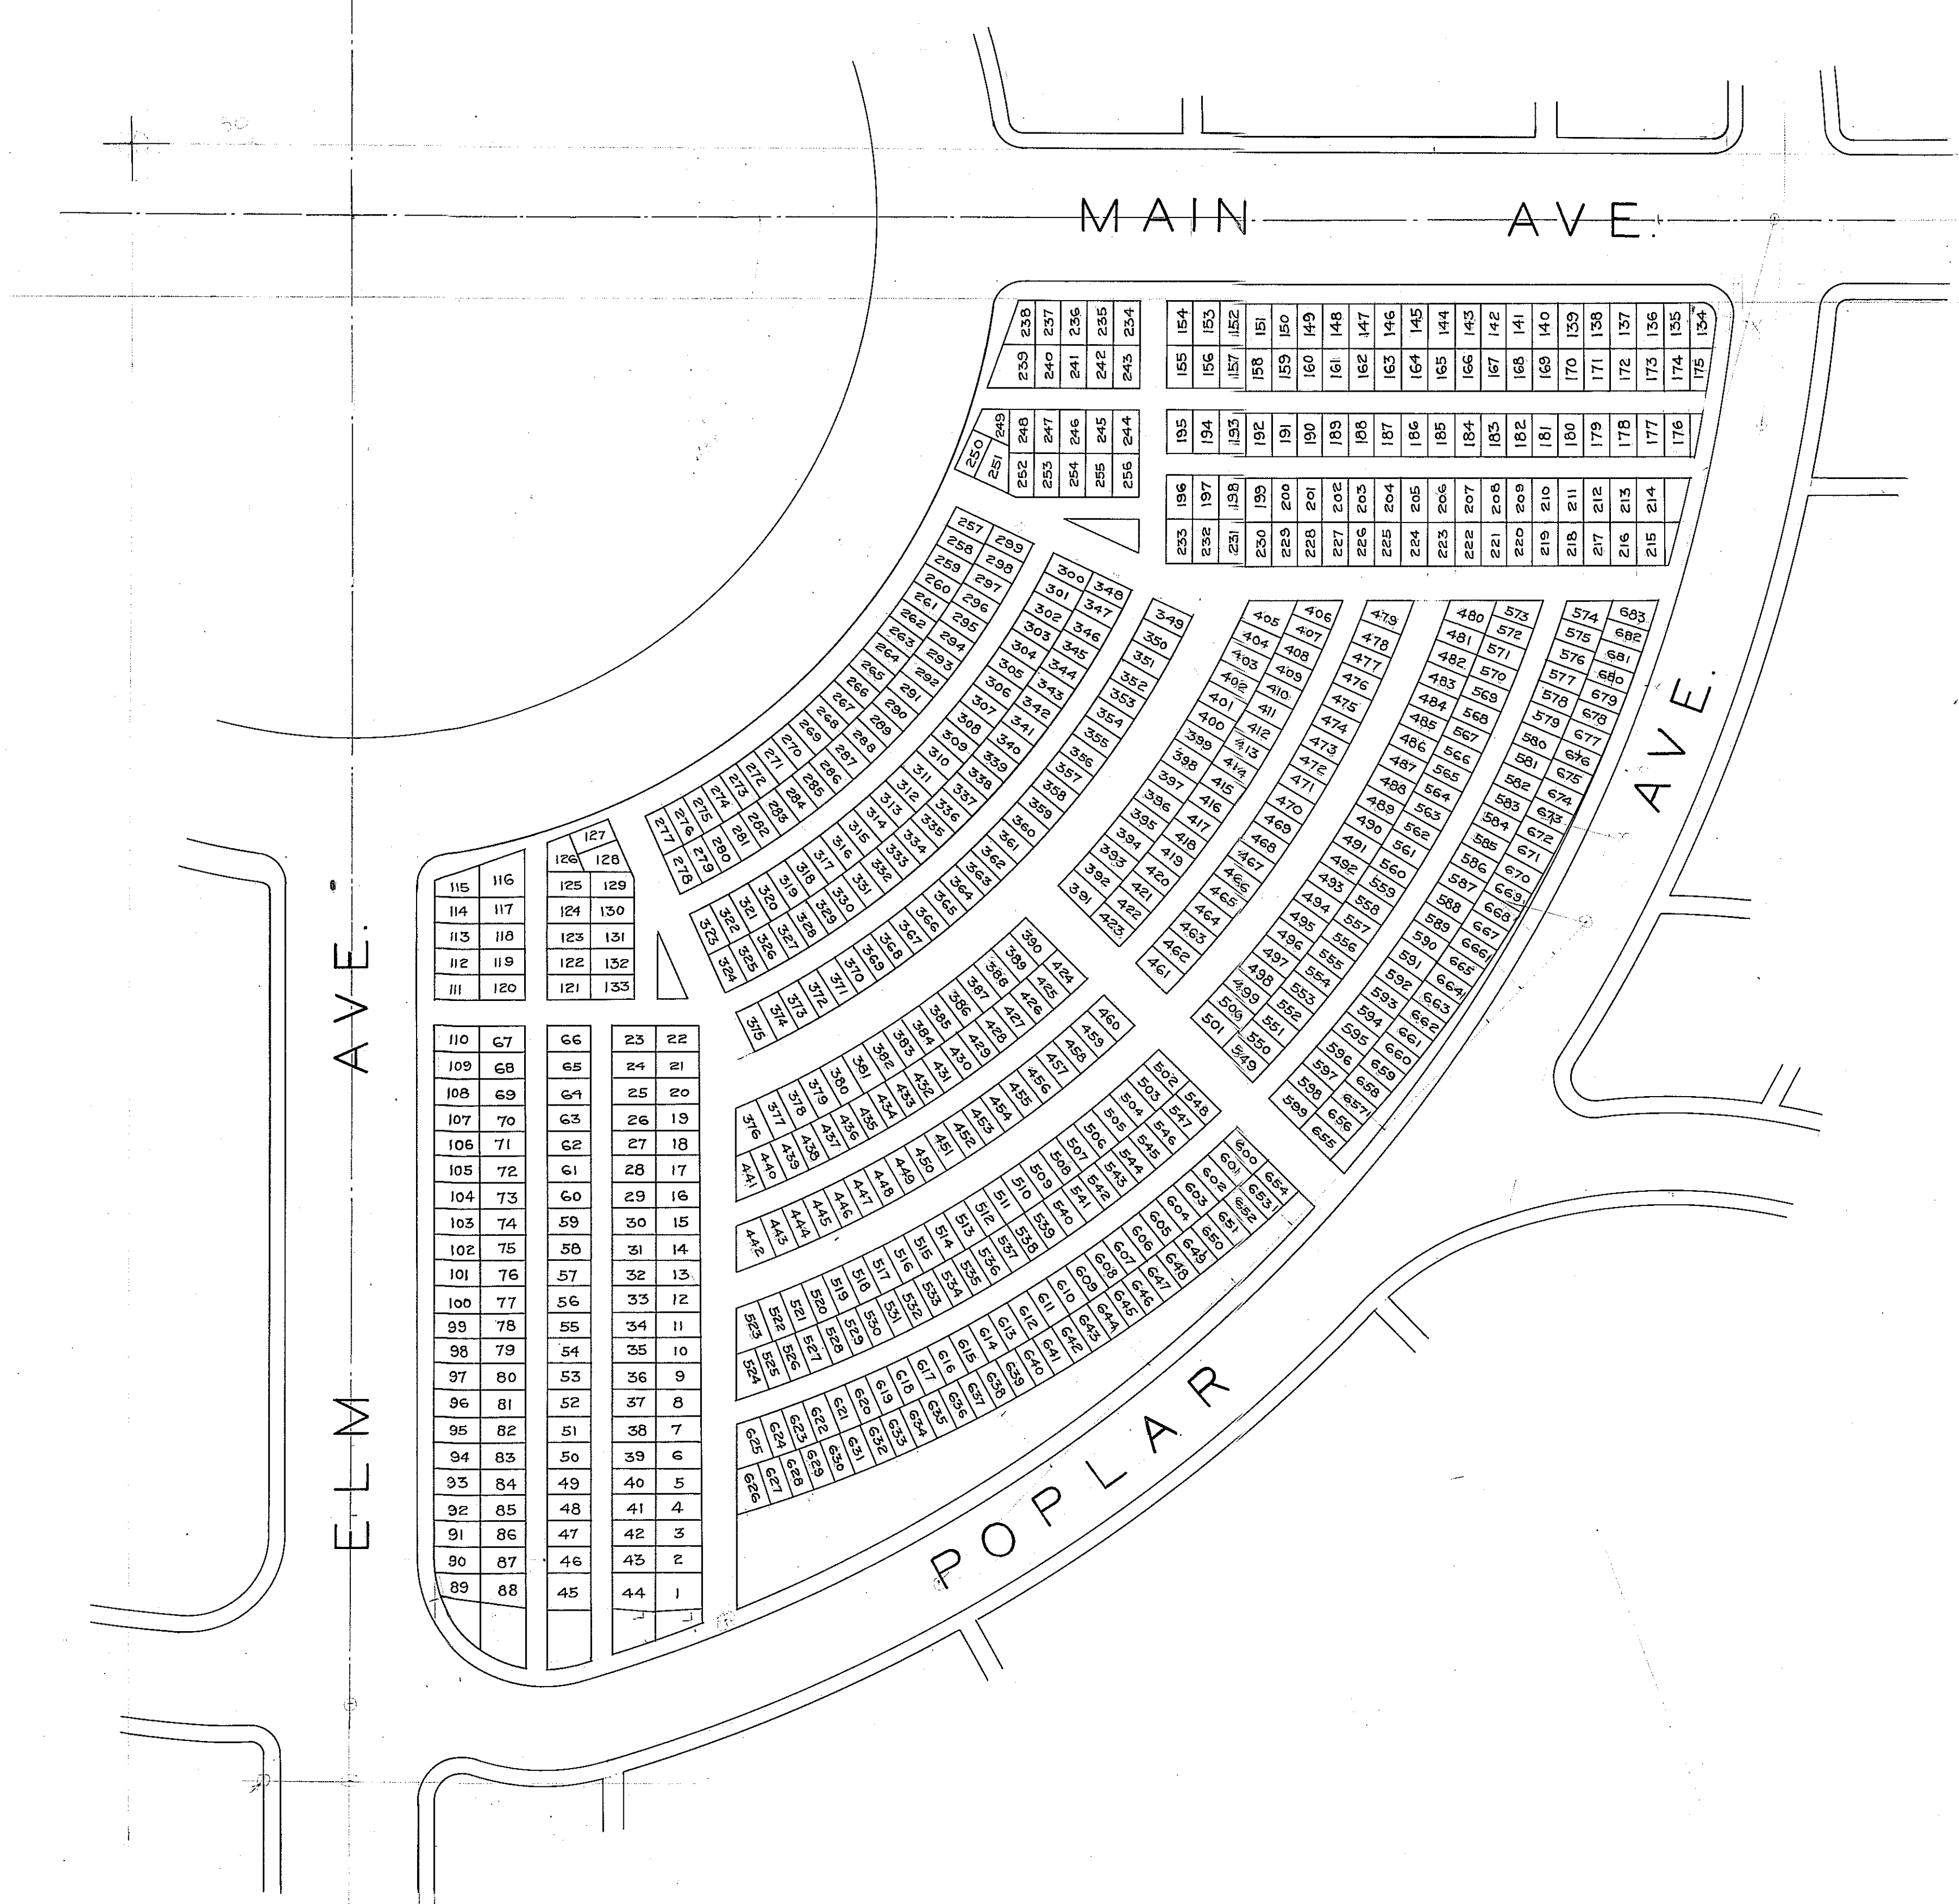

RIVERDALE CEMETERY
SECTION 8
CITY OF COLUMBUS, GA.
OFFICE OF CITY ENGINEER
SCALE 1" = 25' MAY 17, 1924.




RIVERDALE CEMETERY **SECTION 9**

CITY OF COLUMBUS, GA.
 OFFICE OF CITY ENGINEER.
 SCALE 1" = 25' MAY 17, 1924.

CENTER COORDINATES

A ZERO
B 16.5 N- 90° W
C 47° 5- 75° W
D 341.9 S- 310° E
E 180.8 S- 312° E
F 78.2 N- 714.2 E
G 109. S- 382.1 E
H 208.8 S- 449.7 E

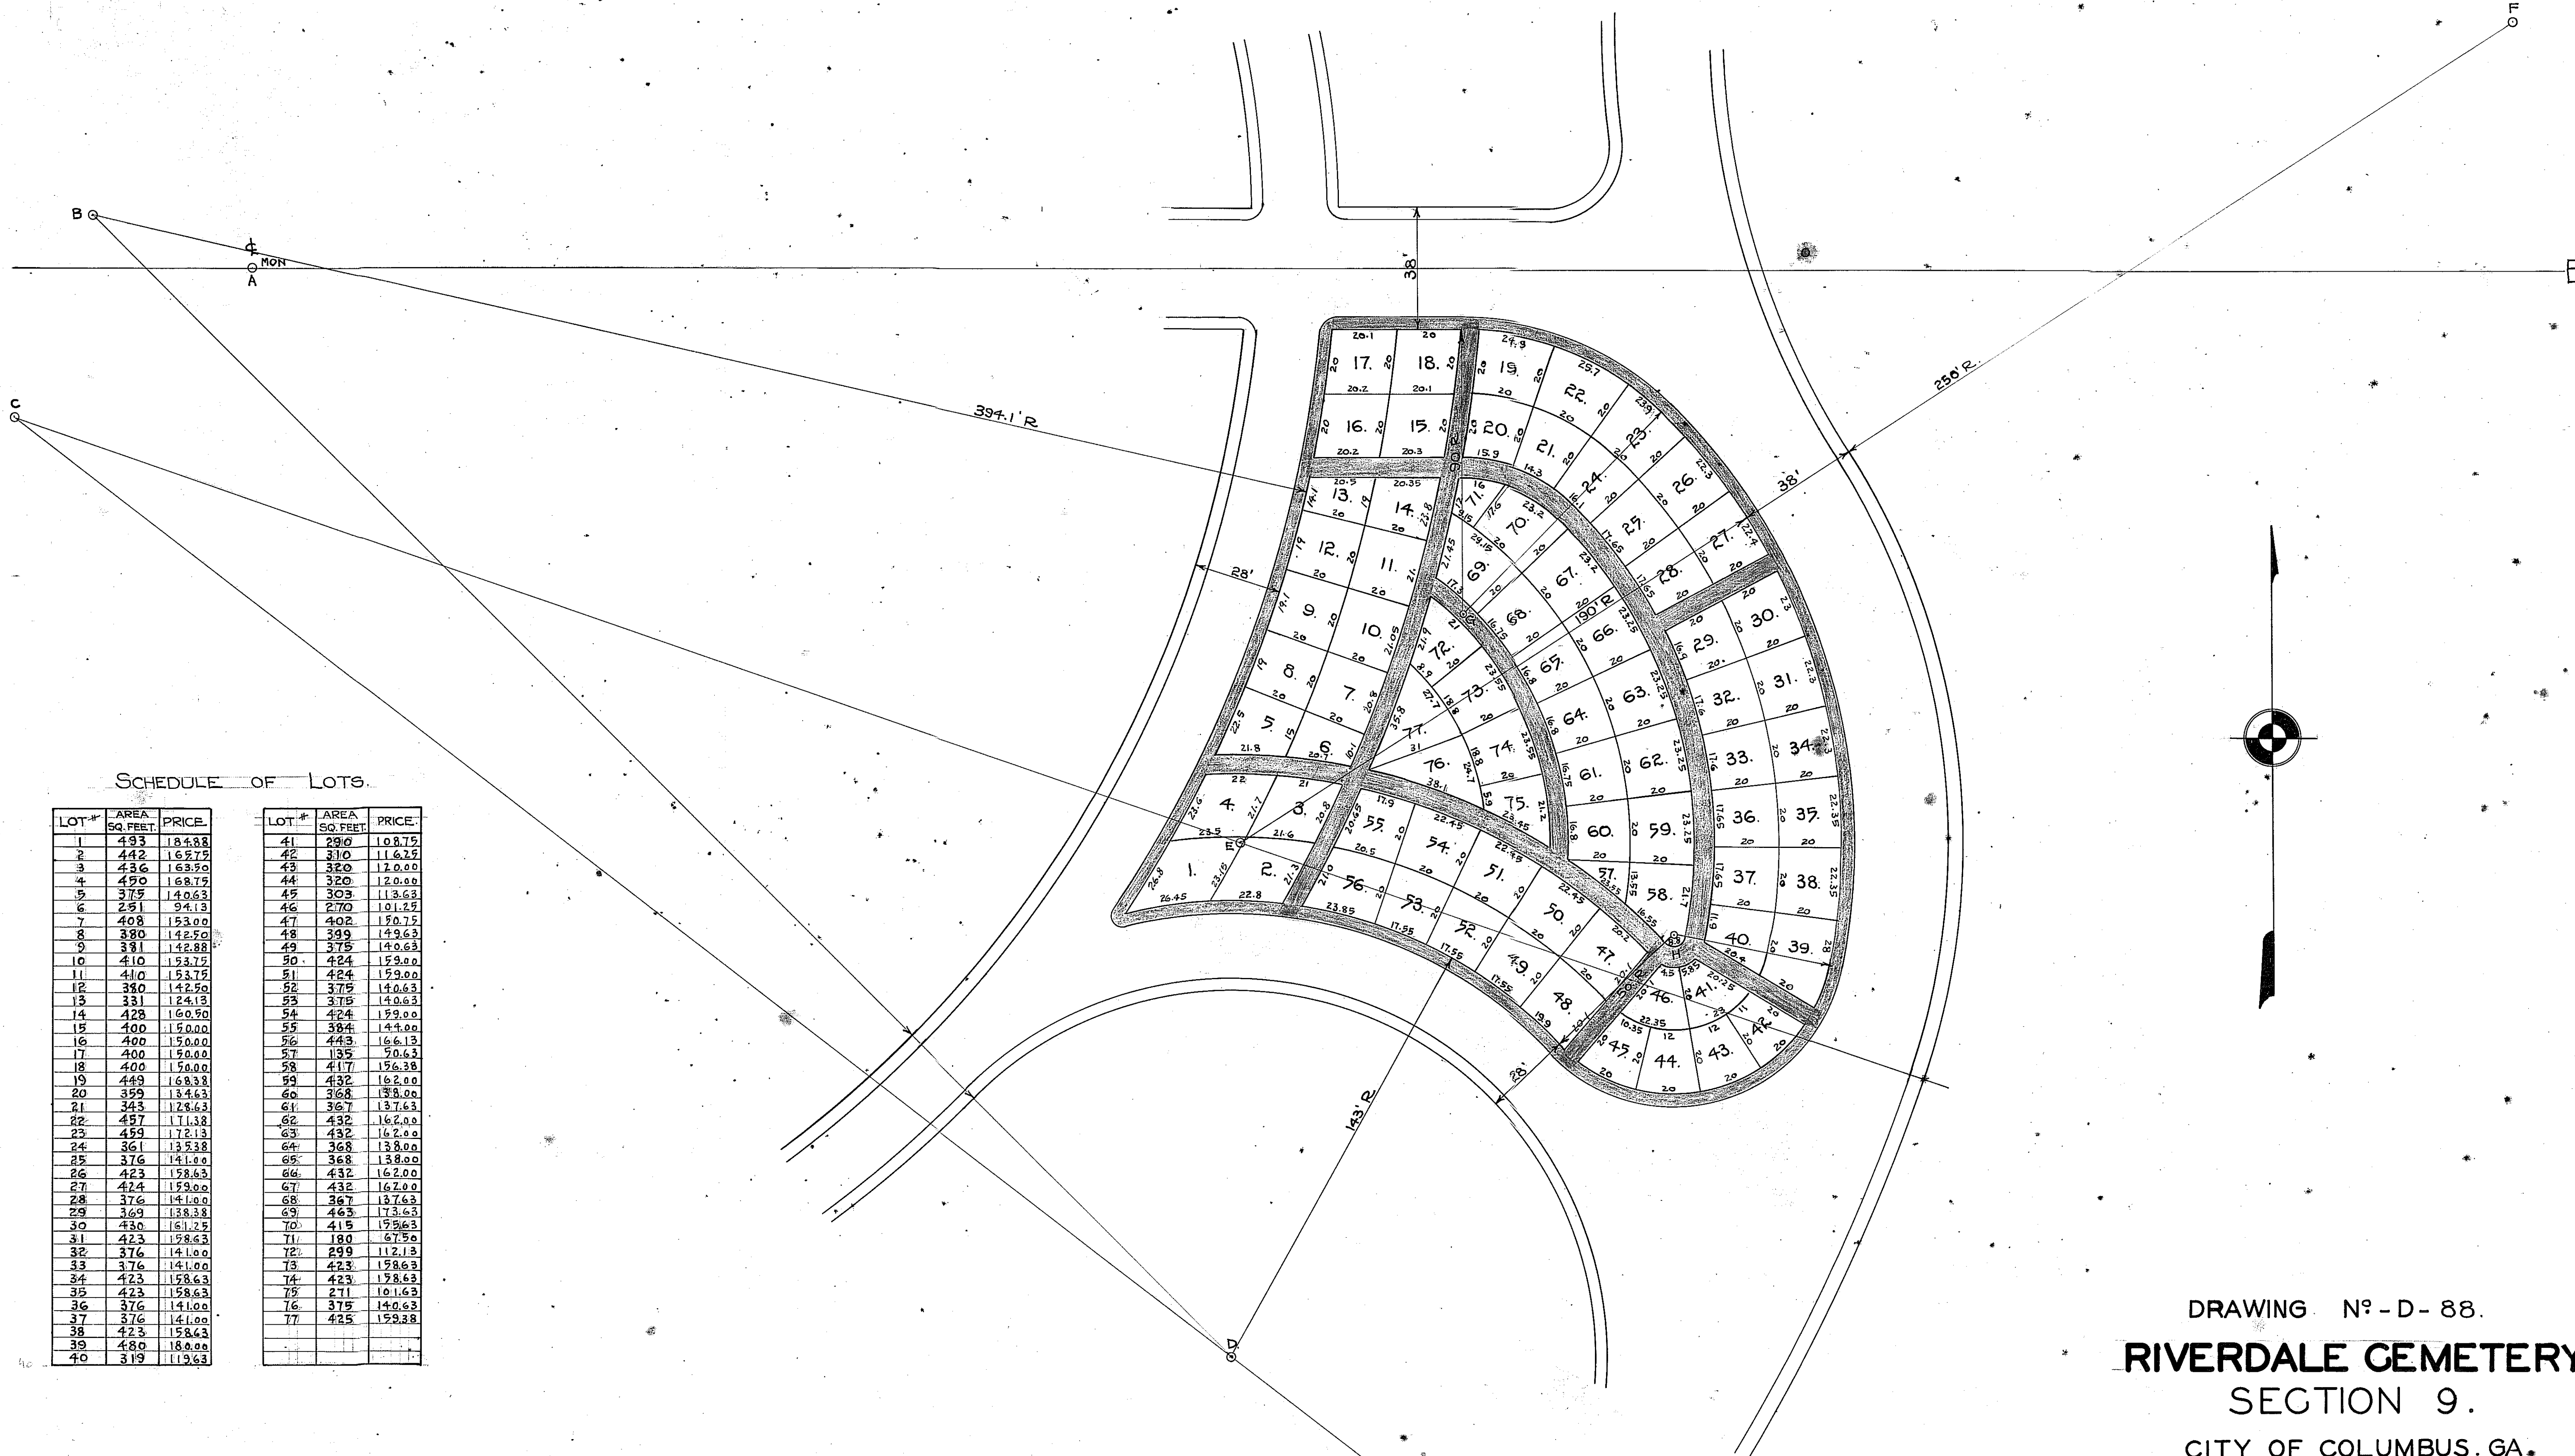


SCHEDULE OF LOTS

LOT #	AREA SQ. FEET	PRICE
1	493	184.88
2	442	162.75
3	436	163.50
4	470	168.75
5	375	140.63
6	251	94.13
7	408	153.00
8	380	142.50
9	381	142.88
10	410	153.75
11	410	153.75
12	380	142.50
13	331	124.13
14	428	160.50
15	400	150.00
16	400	150.00
17	400	150.00
18	400	150.00
19	449	163.88
20	359	134.63
21	343	124.63
22	457	171.38
23	459	172.13
24	361	135.38
25	376	141.00
26	423	158.63
27	424	159.00
28	376	141.00
29	369	138.38
30	436	163.25
31	423	158.63
32	376	141.00
33	376	141.00
34	423	158.63
35	423	158.63
36	376	141.00
37	376	141.00
38	423	158.63
39	480	180.00
40	319	119.63

LOT #	AREA SQ. FEET	PRICE
41	290	108.75
42	310	116.25
43	320	120.00
44	320	120.00
45	303	113.63
46	270	101.25
47	402	150.75
48	399	149.63
49	375	140.63
50	424	159.00
51	424	159.00
52	375	140.63
53	375	140.63
54	424	159.00
55	384	144.00
56	443	166.13
57	135	50.63
58	417	156.38
59	432	162.00
60	368	138.00
61	367	137.63
62	432	162.00
63	432	162.00
64	368	138.00
65	368	138.00
66	432	162.00
67	432	162.00
68	367	137.63
69	463	173.63
70	415	155.63
71	180	67.50
72	299	112.13
73	423	158.63
74	423	158.63
75	271	101.63
76	375	140.63
77	425	159.38

DRAWING N° - D - 88.
RIVERDALE CEMETERY
SECTION 9.
CITY OF COLUMBUS, GA.
OFFICE OF CITY ENGINEER.
SCALE 1" = 25' JAN. 21. 1931.
REVISION OF DRAWING N° D-9 - DATED MAY 17. 1924.

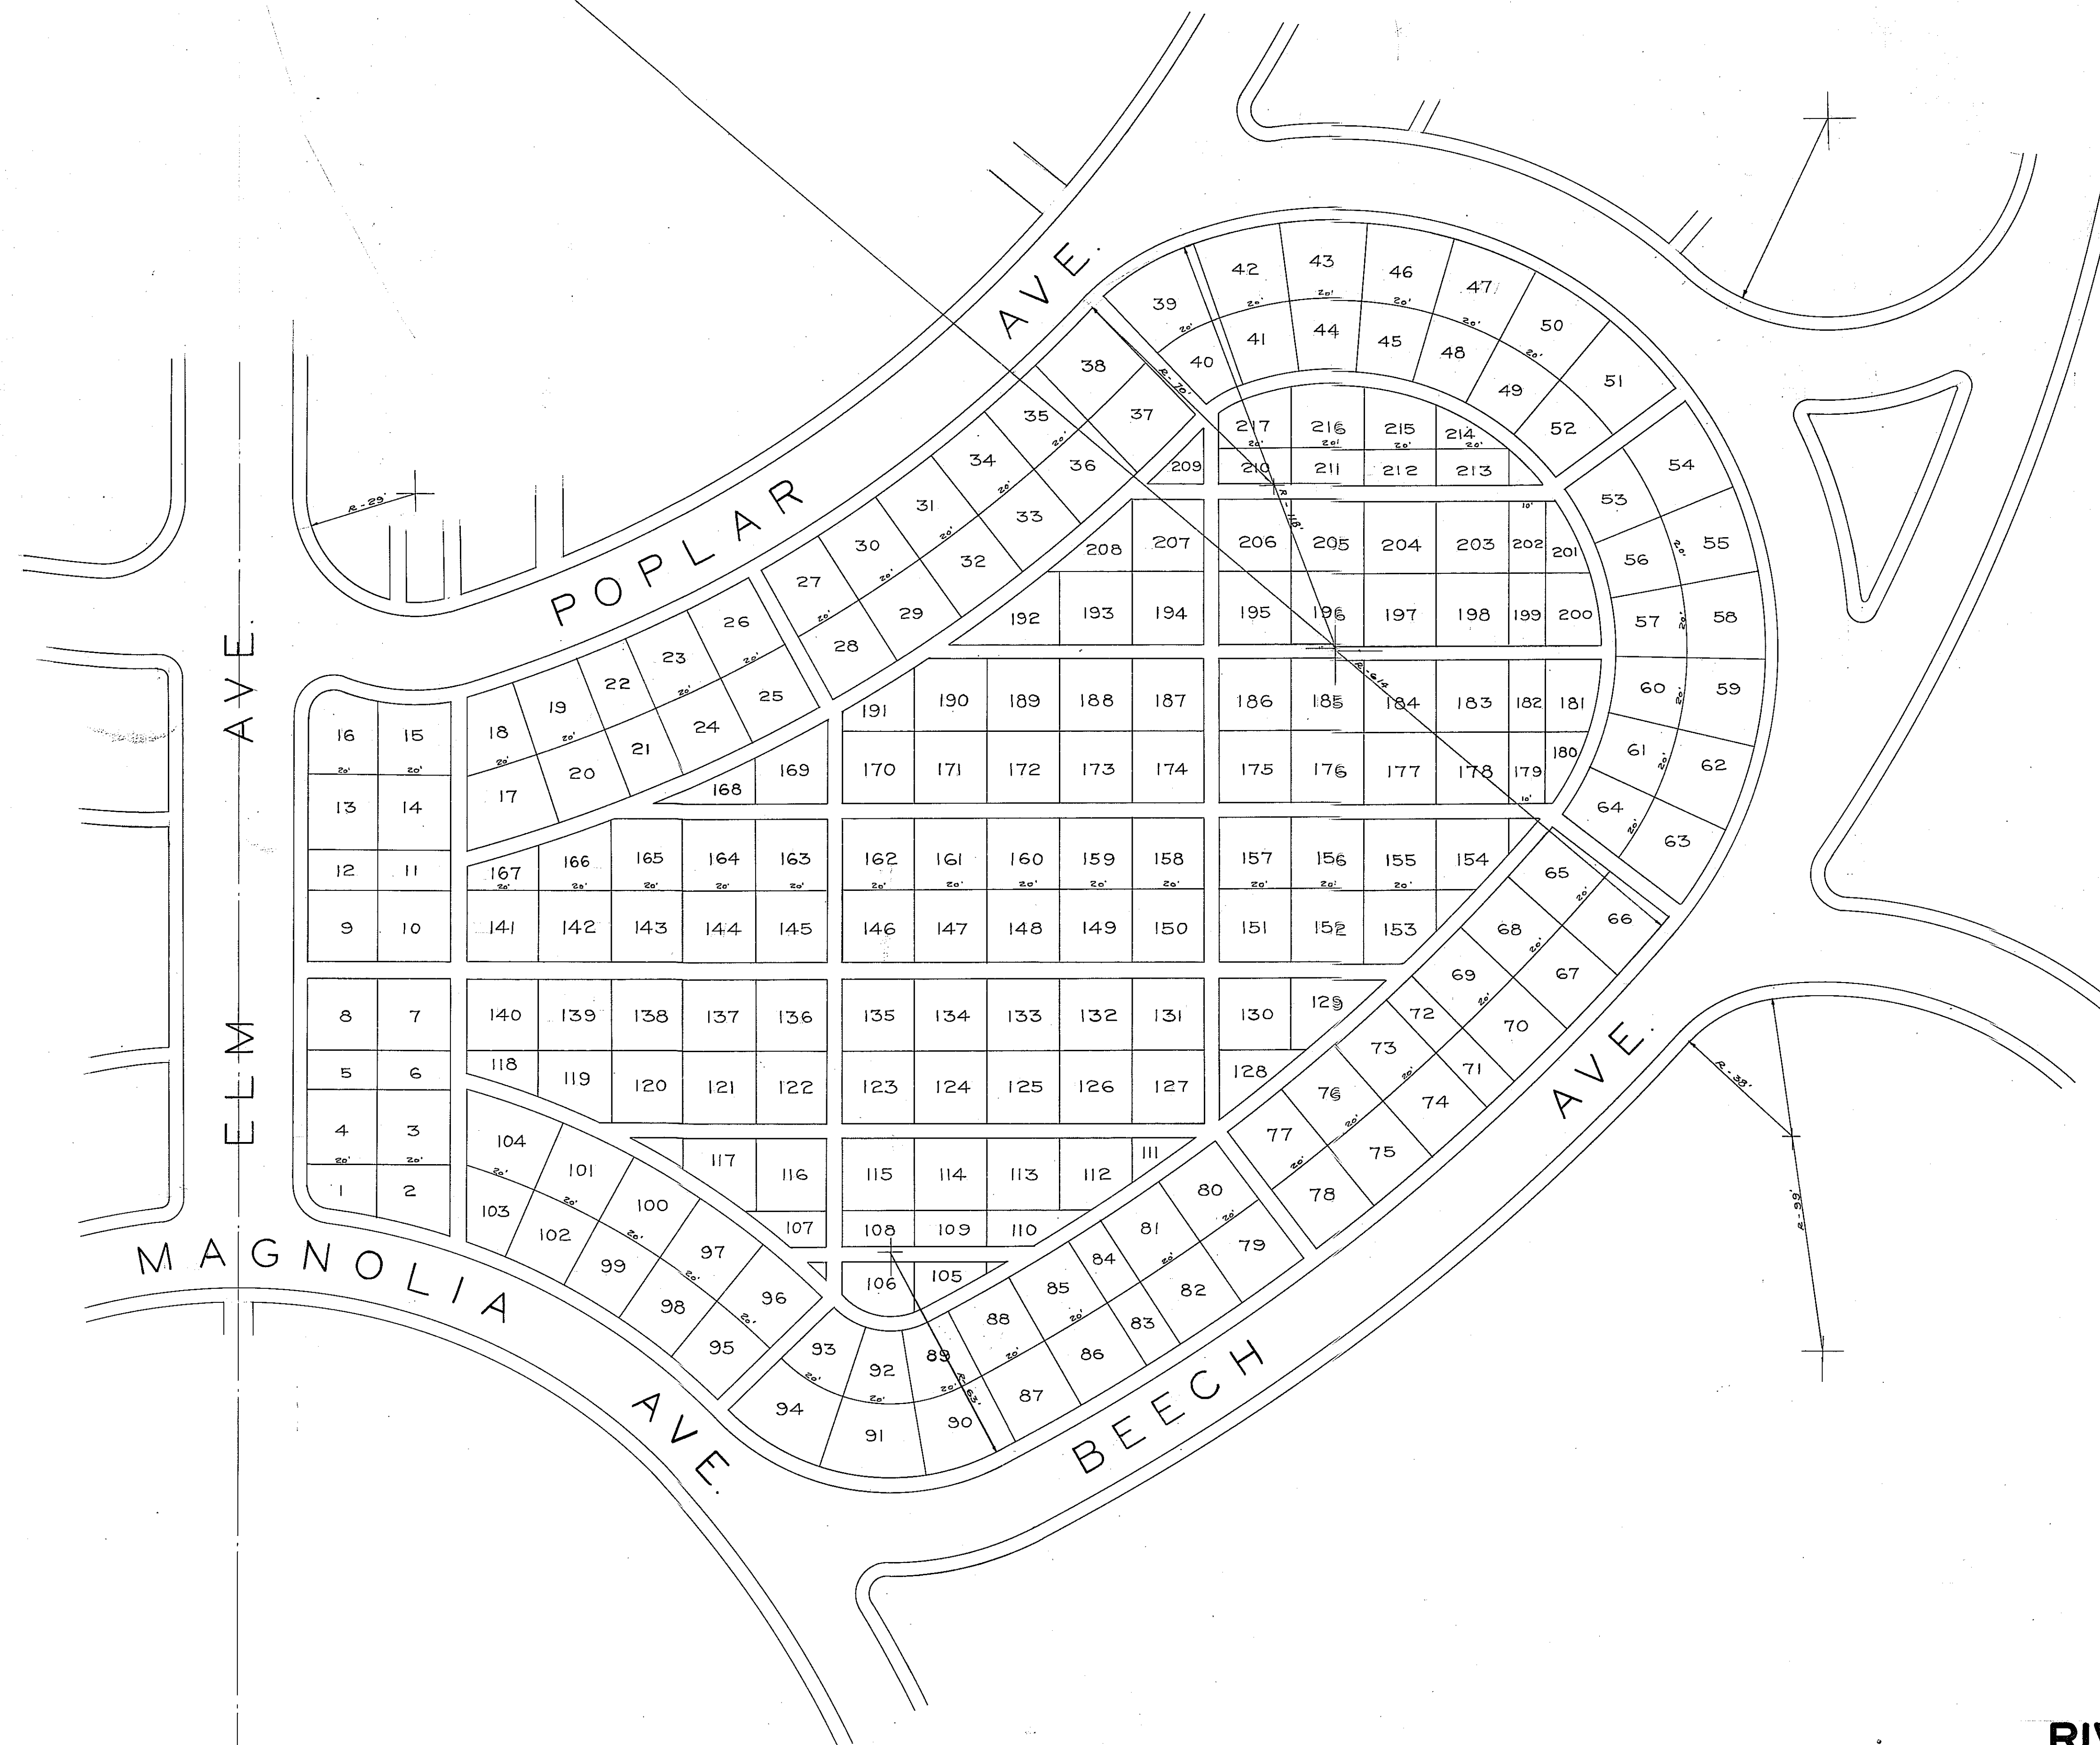


SUPERSEDED BY
D-89.

RIVERDALE CEMETER
SECTION 10

CITY OF COLUMBUS, GA.

OFFICE OF CITY ENGINEER.

SCALE 1" = 25' MAY 17, 1924

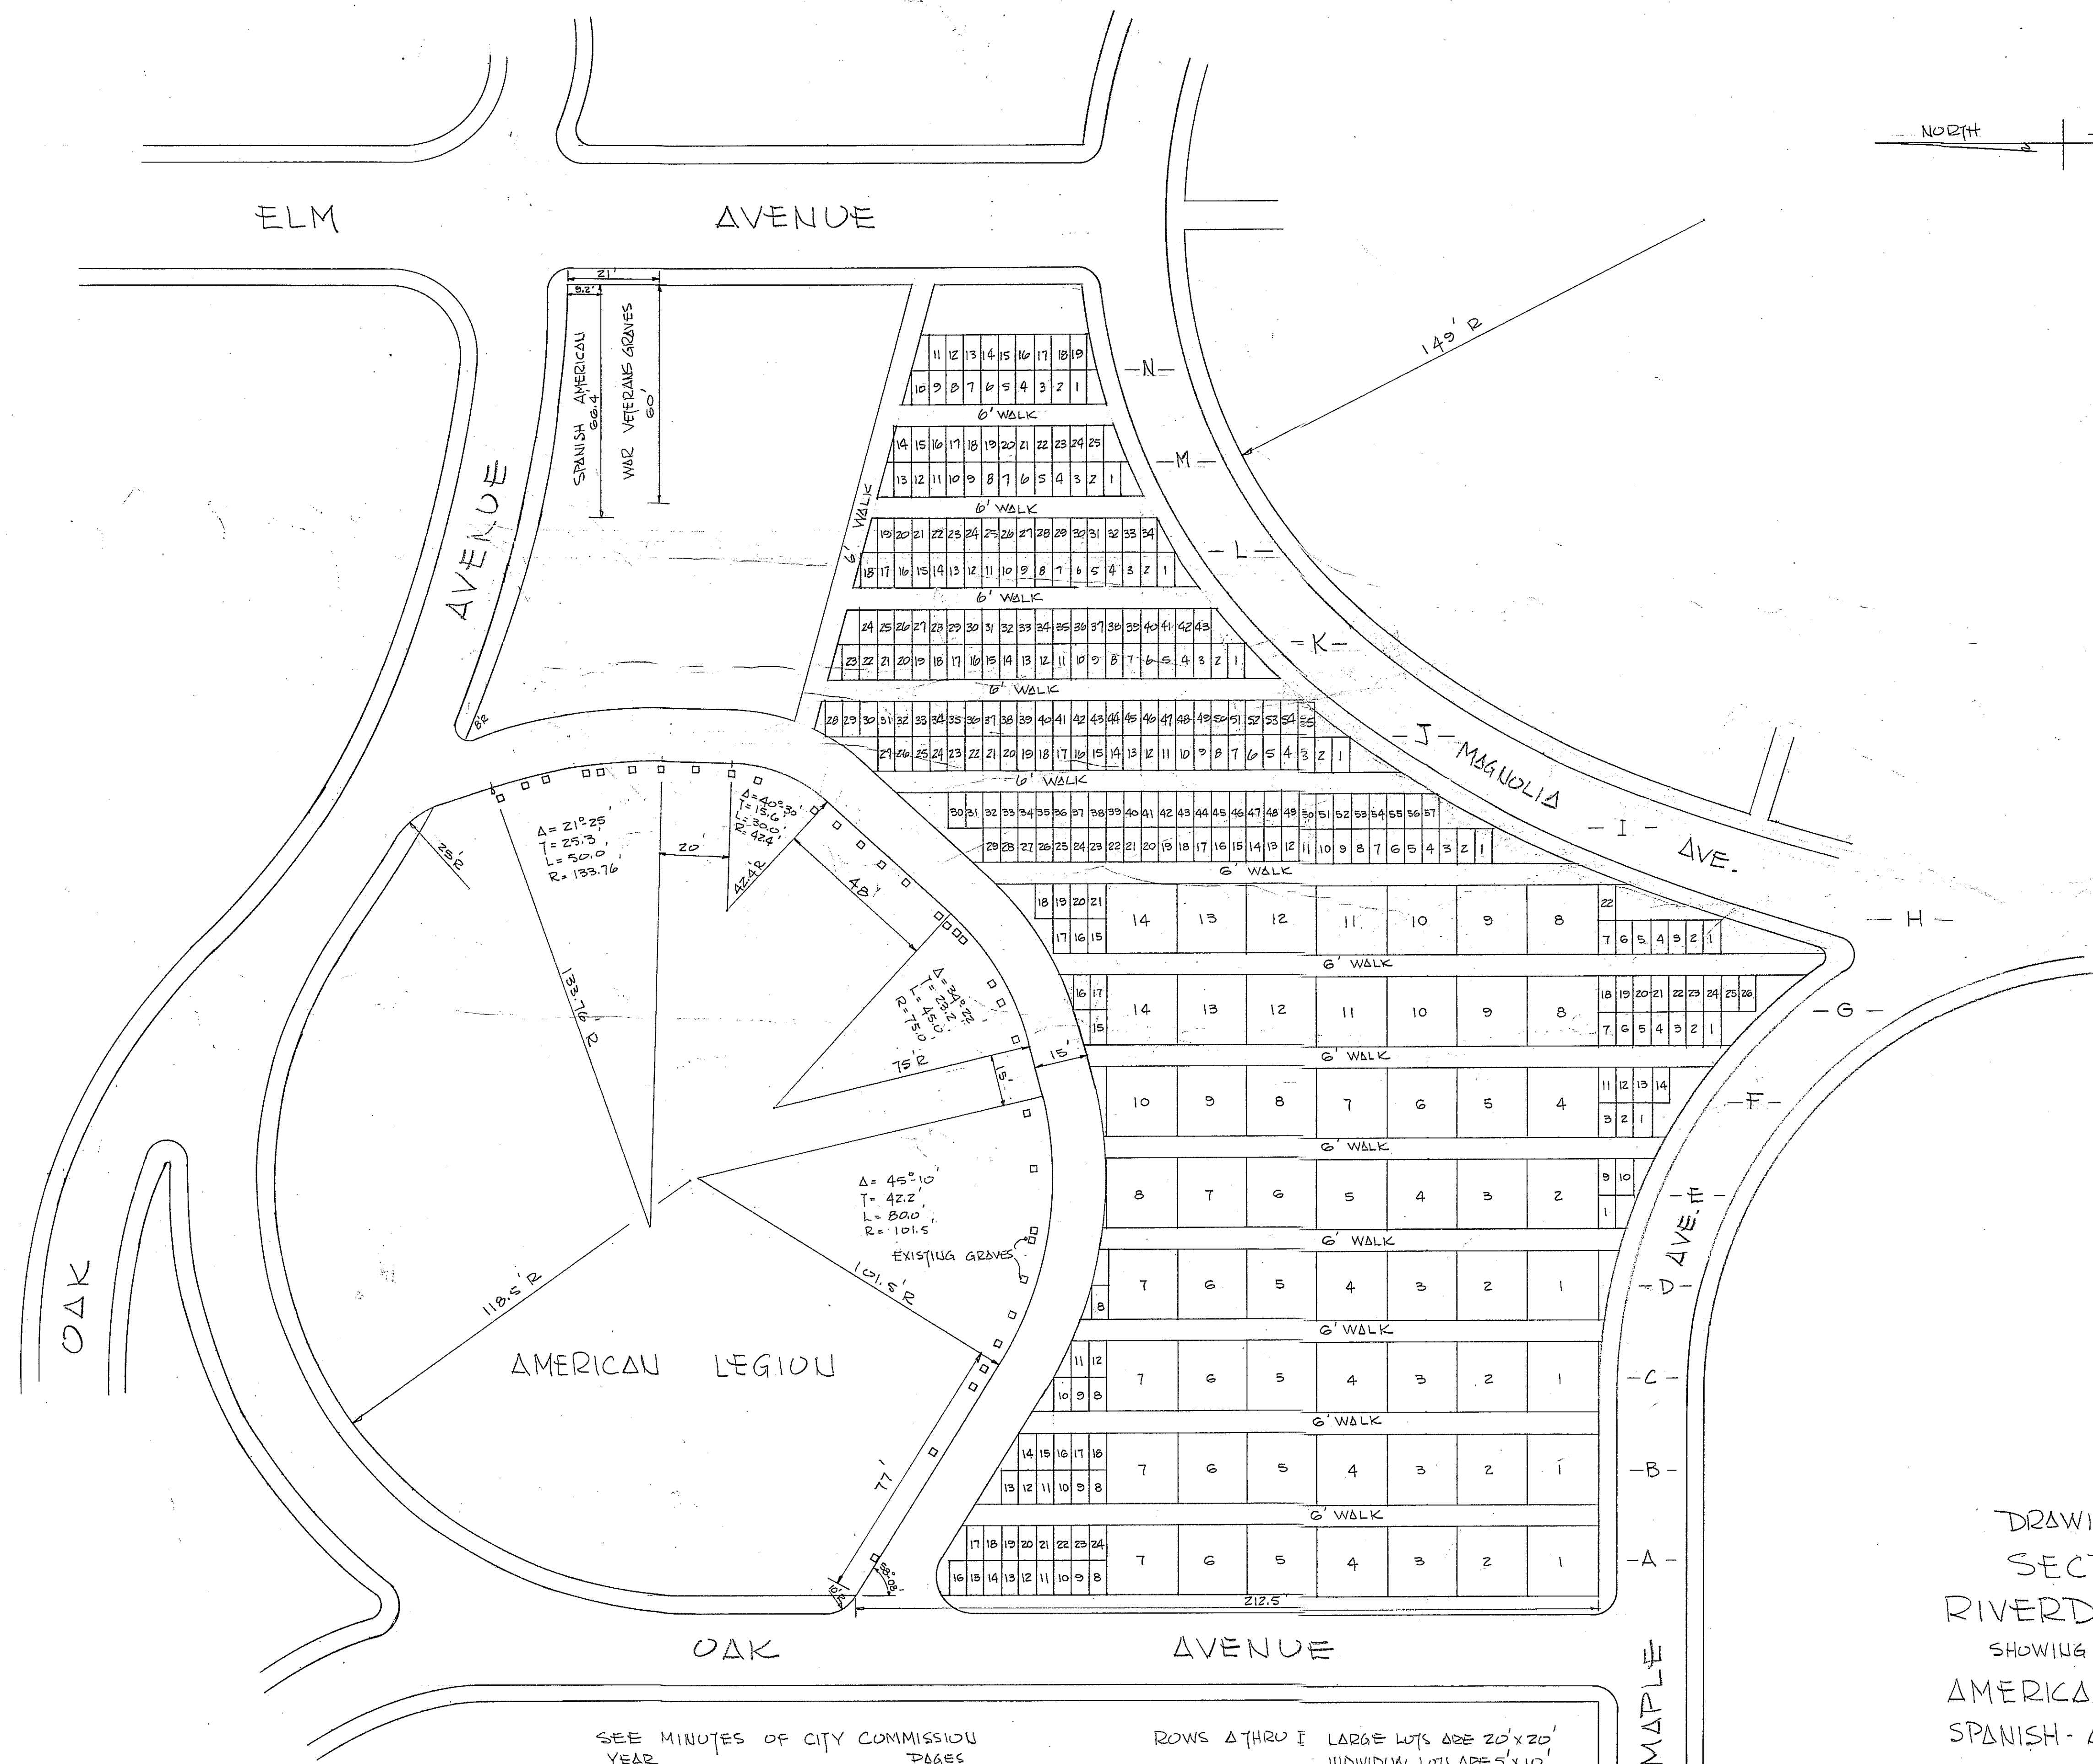

DRAWING NO. D-60-A
 SECTION 11 REVISED
 RIVERDALE CEMETERY
 SHOWING SECTIONS ALLOTTED TO
 AMERICAN LEGION
 SPANISH-AMERICAN WAR VETERANS
 CITY OF COLUMBUS, GA.
 CITY ENGINEERING DEPARTMENT
 SCALE 1" = 25' 8 FEBRUARY 1967

SEE MINUTES OF CITY COMMISSION	PAGES
1926	52, 58
1927	144
1945	233

ROWS A THRU I LARGE LOTS ARE 20' x 20'
 INDIVIDUAL LOTS ARE 5' x 10'
 BY RESOLUTION NO. 33-67 OF CITY COMMISSION
 DATED 20 FEB. 1967. THE PRICE OF THE ABOVE NUMBERED
 LOTS ROW A THRU I SET AT \$2.00 PER SQUARE FOOT
 OR \$100.00 FOR SMALL LOTS AND \$800.00 FOR LARGE LOTS.
 UNNUMBERED ENDS MAYBE SOLD AT THE SAME PER SQUARE
 FOOT RATE.
 ROWS J THRU U ADDED 12 JUNE 1970



CENTER COORDINATES

A ZERO
B 16.5°N-50°W
C 47°S-75°W
D 341.9°S-310°E
J 68.5°S
K 521.8°S-178.7°E

SCHEDULE OF LOTS.

LOT#	AREA SQ. FT.	PRICE.
1	248	93.00
2	343	128.62
3	400	150.00
4	400	150.00
5	320	120.00
6	320	120.00
7	400	150.00
8	400	150.00
9	400	150.00
10	400	150.00
11	260	97.50
12	260	97.50
13	400	150.00
14	400	150.00
15	360	135.00
16	351	131.62
17	269	100.88
18	401	150.37
19	410	153.75
20	390	146.25
21	390	146.25
22	410	153.75
23	411	154.12
24	390	146.25
25	389	145.88
26	411	154.12
27	411	154.12
28	389	145.88
29	390	146.25
30	410	153.75
31	410	153.75
32	390	146.25
33	390	146.25
34	410	153.75
35	410	153.75
36	390	146.25
37	518	194.25
38	441	165.38
39	352	132.00
40	450	168.75
41	443	166.12
42	358	134.25
43	358	134.25
44	443	166.12
45	389	145.88
46	315	118.12
47	358	134.25
48	442	165.75
49	442	165.75
50	357	133.88
51	352	132.00
52	449	168.37
53	449	168.37
54	352	132.00
55	358	134.25
56	442	165.75
57	442	165.75
58	358	134.25
59	393	148.87
60	115	43.12
61	442	165.75
62	358	134.25
63	358	134.25
64	442	165.75
65	433	162.37
66	366	138.00
67	392	147.00
68	408	153.00
69	407	152.63
70	392	147.00
71	392	147.00
72	407	152.63
73	122	45.75
74	118	44.25
75	392	147.00
76	407	152.63
77	407	152.63
78	392	147.00
79	392	147.00
80	408	153.00
81	407	152.63
82	393	147.37
83	393	147.37
84	407	152.63
85	407	152.63
86	393	147.37
87	393	147.37
88	407	152.63
89	407	152.63
90	393	147.37
91	322	120.75
92	484	181.50
93	683	237.37
94	370	138.75
95	171	64.12
96	274	102.75
97	380	142.50
98	420	157.50
99	420	157.50
100	380	142.50
101	380	142.50
102	420	157.50
103	421	157.87
104	380	142.50
105	242	90.75


LOT#	AREA SQ. FT.	PRICE.
106	414	155.25
107	185	69.88
108	328	123.00
109	400	150.00
110	426	159.75
111	182	68.25
112	361	135.37
113	400	150.00
114	400	150.00
115	400	150.00
116	400	150.00
117	388	145.50
118	119	44.63
119	262	98.25
120	386	144.75
121	400	150.00
122	400	150.00
123	400	150.00
124	400	150.00
125	400	150.00
126	400	150.00
127	400	150.00
128	399	149.63
129	125	46.87
130	156	58.50
131	396	148.50
132	400	150.00
133	400	150.00
134	400	150.00
135	400	150.00
136	400	150.00
137	400	150.00
138	400	150.00
139	400	150.00
140	400	150.00
141	400	150.00
142	400	150.00
143	400	150.00
144	400	150.00
145	400	150.00
146	400	150.00
147	400	150.00
148	400	150.00
149	400	150.00
150	400	150.00
151	400	150.00
152	400	150.00
153	400	150.00
154	263	98.63
155	224	84.00
156	400	150.00
157	400	150.00
158	400	150.00
159	400	150.00
160	400	150.00
161	400	150.00
162	400	150.00
163	400	150.00
164	400	150.00
165	400	150.00
166	397	148.88
167	303	113.62
168	173	64.88
169	111	41.62
170	308	115.50
171	400	150.00
172	400	150.00
173	400	150.00
174	400	150.00
175	400	150.00
176	400	150.00
177	400	150.00
178	400	150.00
179	400	150.00
180	210	78.75
181	396	144.75
182	400	150.00
183	400	150.00
184	400	150.00
185	400	150.00
186	400	150.00
187	400	150.00
188	400	150.00
189	391	146.62
190	203	76.12
191	258	96.75
192	400	150.00
193	400	150.00
194	400	150.00
195	400	150.00
196	400	150.00
197	400	150.00
198	400	150.00
199	400	150.00
200	400	150.00
201	400	150.00
202	400	150.00
203	400	150.00
204	397	148.88
205	175	65.62
206	65	24.37
207	372	139.50
208	452	169.50
209	408	153.00
210	220	82.50

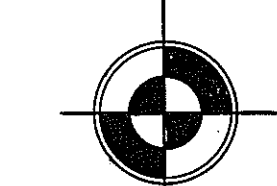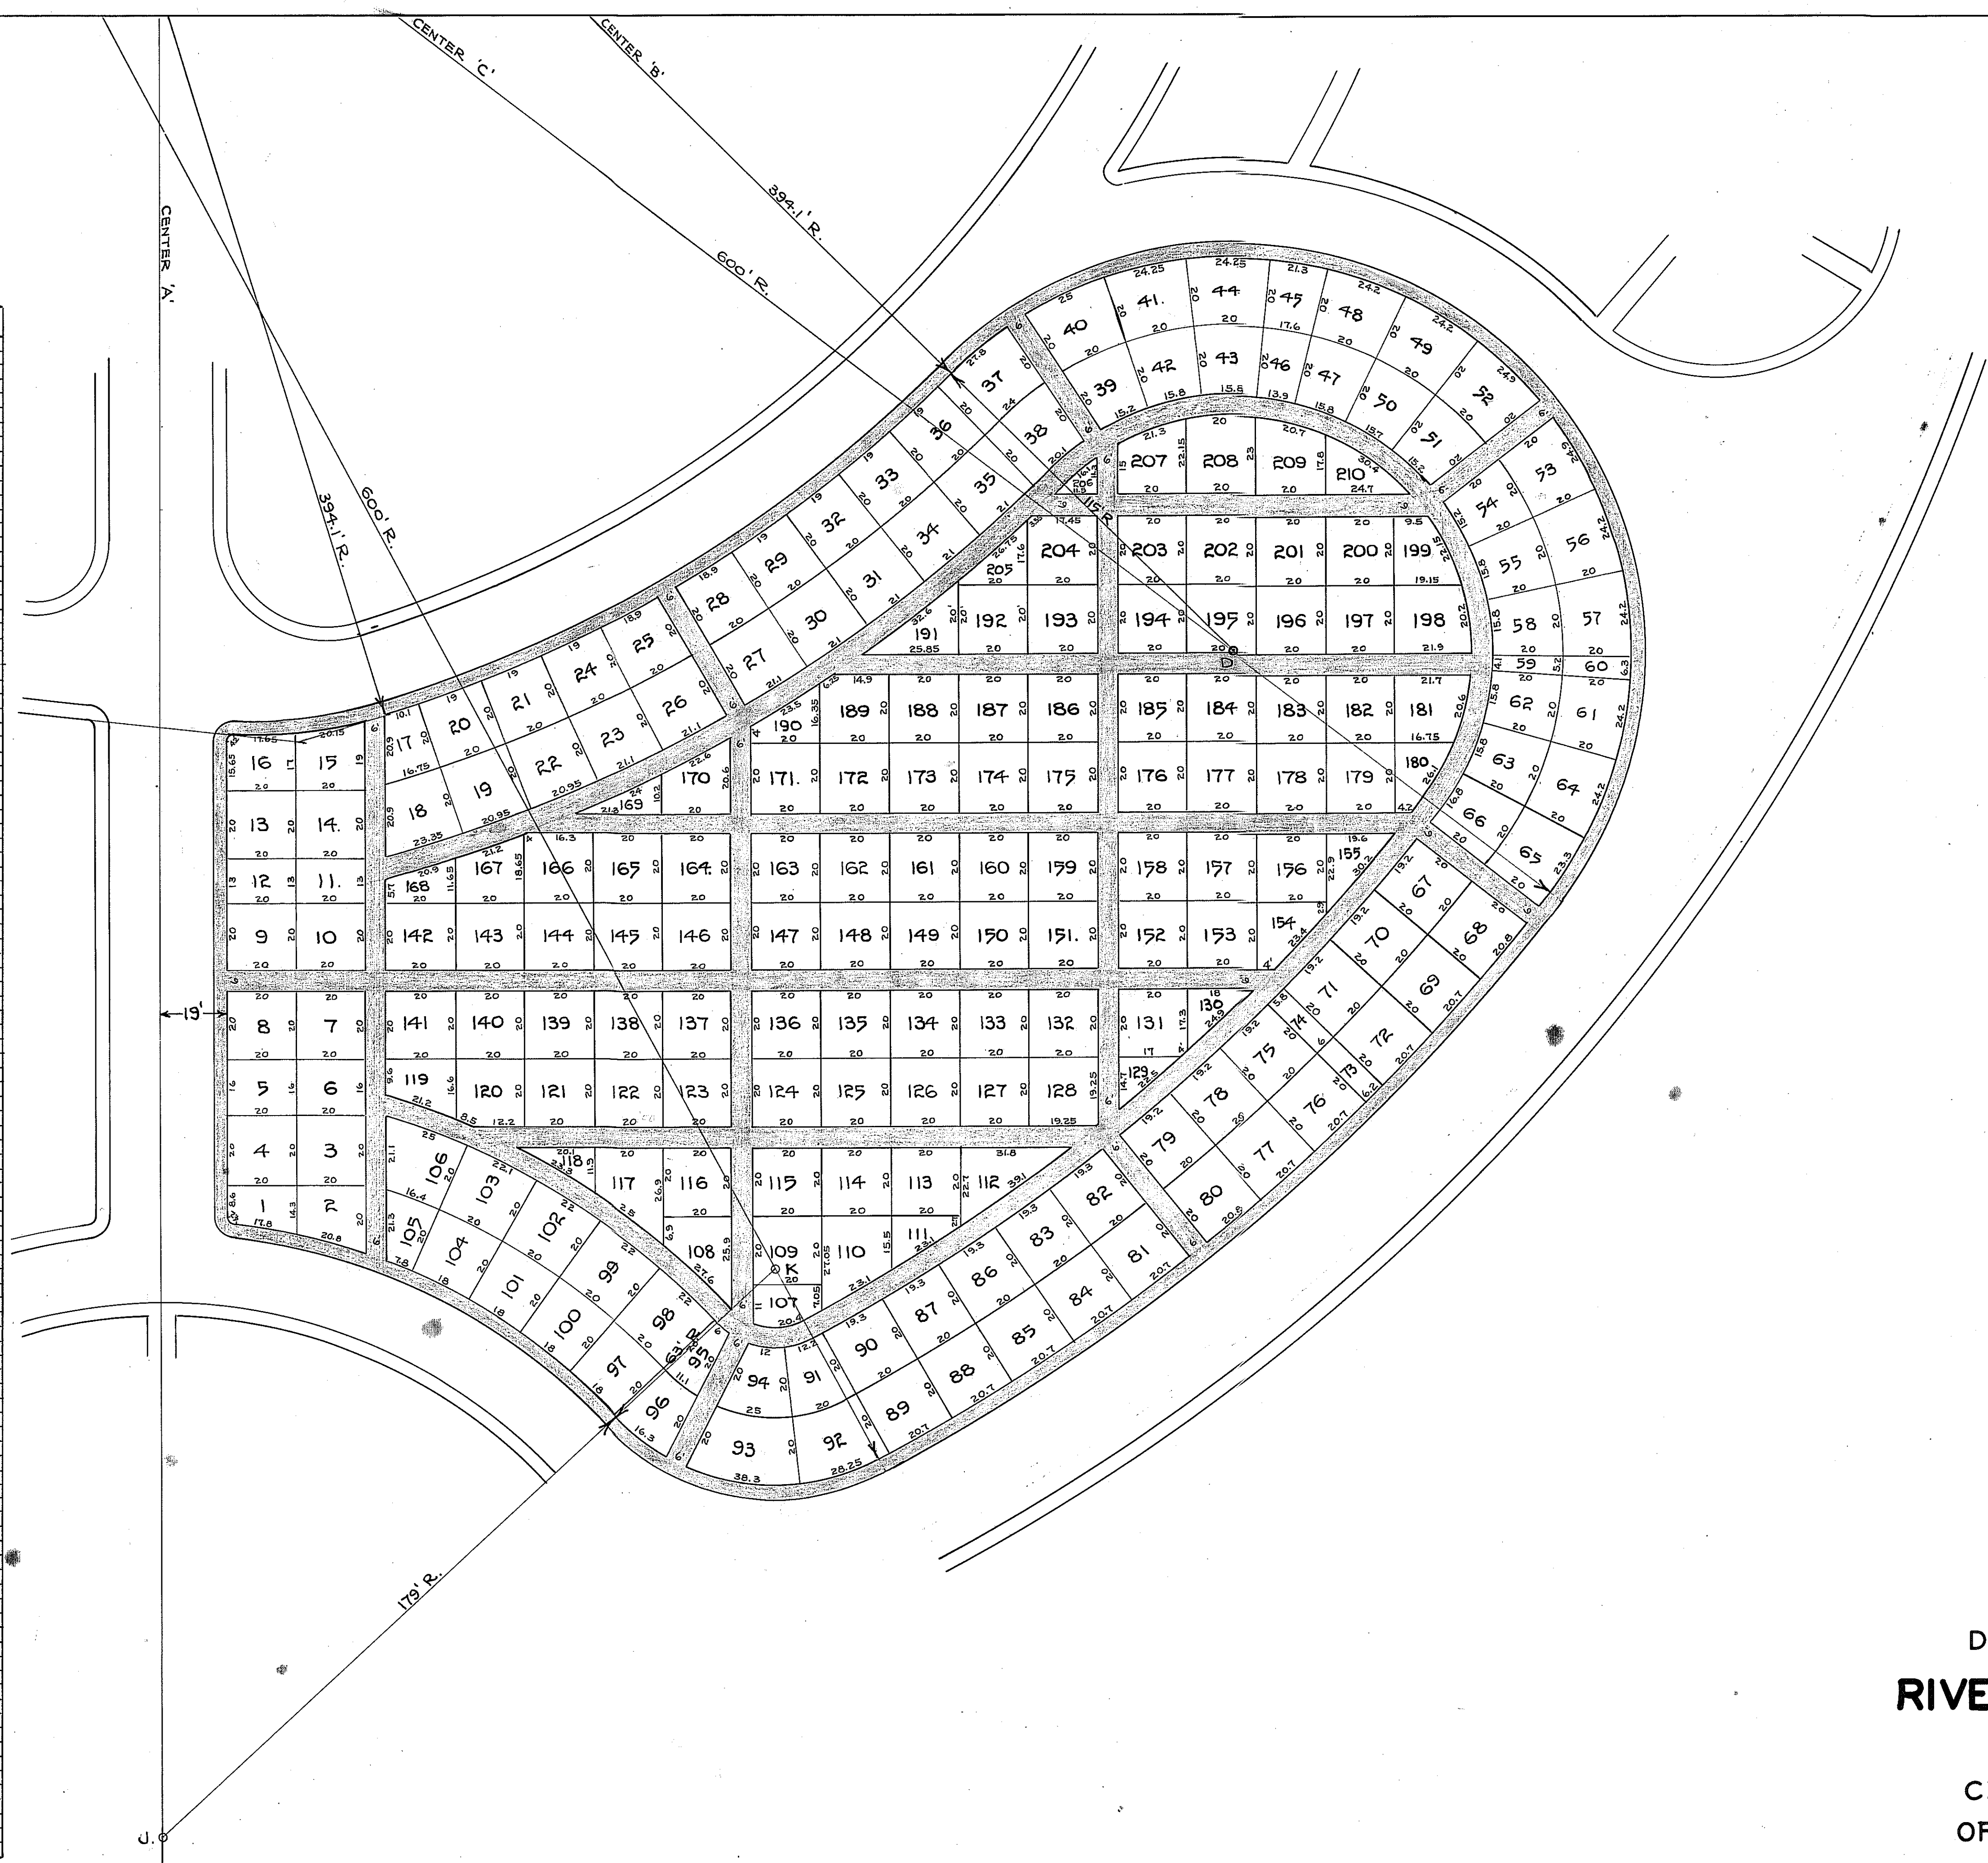

DRAWING N°-D-89
RIVERDALE CEMETERY.
SECTION 10.
CITY OF COLUMBUS. GA.
OFFICE OF CITY ENGINEER.
SCALE - 1"= 25'. FEB. 24. 1931.
REVISION OF DRAWING N° D-9 - DATED MAY-17. 1924.



SCHEDULE OF LOTS.

LOT*	AREA SQ. FT.	PRICE.	LOT*	AREA SQ. FT.	PRICE.
1	29.3	183.13	119	41.0	256.25
2	43.7	273.13	120	41.0	256.25
3	32.4	202.50	121	39.0	243.75
4	32.0	200.00	122	39.0	243.75
5	49.0	306.25	123	37.7	238.63
6	49.0	306.25	124	37.4	236.75
7	32.0	200.00	125	18.6	116.25
8	43.0	268.75	126	33.0	206.25
9	37.0	231.25	127	40.1	250.63
10	35.0	218.75	128	40.3	251.88
11	45.0	281.25	129	39.0	243.75
12	45.0	281.25	130	37.8	236.25
13	35.0	218.75	131	37.3	233.13
14	35.0	218.75	132	36.2	226.25
15	45.0	281.25	133	35.4	221.25
16	45.0	281.25	134	34.5	215.63
17	35.0	218.75	135	29.2	182.50
18	35.0	218.75	135A	9.9	61.88
19	45.0	281.25	136	39.3	245.63
20	34.0	212.50	136A	6.5	40.63
21	34.0	212.50	148	30.1	188.13
22	34.0	212.50	149	22.9	145.88
23	34.0	212.50	153	26.6	166.25
24	37.0	231.25	164	41.2	257.50
25	31.6	197.50	179	15.9	99.38
26	33.6	210.00	180	32.6	203.75
27	38.0	237.50	196	19.6	122.50
28	27.6	173.00	197	28.8	180.00
29	33.2	207.50	213	38.6	241.25
30	32.6	203.00	230	23.4	146.25
31	33.8	211.25	231	42.9	268.13
32	33.8	211.25	247	34.0	212.50
33	33.6	210.00	248	34.0	212.50
34	33.2	207.50	249	34.0	212.50
35	37.6	235.00	250	34.0	212.50
36	39.0	243.75	251	34.0	212.50
37	37.6	235.00	252	34.0	212.50
38	31.0	193.75	253	34.0	212.50
39	37.0	231.25	254	34.0	212.50
40	31.0	193.75	255	34.0	212.50
41	37.0	231.25	256	34.0	212.50
42	37.0	231.25	257	34.0	212.50
43	31.0	193.75	258	34.0	212.50
44	22.6	141.25	259	34.0	212.50
45	27.6	172.50	260	34.0	212.50
46	36.6	228.75	261	34.0	212.50
47	30.2	188.75	262	26.3	164.38
48	22.0	137.50	263	20.6	128.75
49	22.0	137.50	264	34.0	212.50
50	39.6	247.50	265	34.0	212.50
51	35.0	218.75	266	34.0	212.50
52	45.0	281.25	267	34.0	212.50
53	45.0	281.25	268	34.0	212.50
54	45.0	281.25	269	34.0	212.50
55	35.0	218.75	270	34.0	212.50
56	35.0	218.75	271	34.0	212.50
57	35.0	218.75	272	34.0	212.50
58	35.0	218.75	273	34.0	212.50
59	35.0	218.75	274	34.0	212.50
60	35.0	218.75	275	34.0	212.50
61	35.0	218.75	276	34.0	212.50
62	35.0	218.75	277	34.0	212.50
63	35.0	218.75	278	34.0	212.50
64	35.0	218.75	279	34.0	212.50
65	35.0	218.75	280	34.0	212.50
66	35.0	218.75	281	34.0	212.50
67	35.0	218.75	282	34.0	212.50
68	35.0	218.75	283	34.0	212.50
69	35.0	218.75	284	34.0	212.50
70	35.0	218.75	285	34.0	212.50
71	35.0	218.75	286	34.0	212.50
72	35.0	218.75	287	34.0	212.50
73	35.0	218.75	288	34.0	212.50
74	35.0	218.75	289	34.0	212.50
75	35.0	218.75	290	34.0	212.50
76	35.0	218.75	291	34.0	212.50
77	35.0	218.75	292	34.0	212.50
78	35.0	218.75	293	34.0	212.50
79	35.0	218.75	294	34.0	212.50
80	35.0	218.75	295	34.0	212.50
81	35.0	218.75	296	34.0	212.50
82	35.0	218.75	297	34.0	212.50
83	35.0	218.75	298	34.0	212.50
84	35.0	218.75	299	34.0	212.50
85	35.0	218.75	300	34.0	212.50
86	35.0	218.75	301	34.0	212.50
87	35.0	218.75	302	34.0	212.50
88	35.0	218.75	303	34.0	212.50
89	35.0	218.75	304	34.0	212.50
90	35.0	218.75	305	34.0	212.50
91	35.0	218.75	306	34.0	212.50
92	35.0	218.75	307	34.0	212.50
93	35.0	218.75	308	34.0	212.50
94	35.0	218.75	309	34.0	212.50
95	35.0	218.75	310	34.0	212.50
96	35.0	218.75	311	34.0	212.50
97	35.0	218.75	312	34.0	212.50
98	35.0	218.75	313	34.0	212.50
99	35.0	218.75	314	34.0	212.50
100	35.0	218.75	315	34.0	212.50
101	35.0	218.75	316	34.0	212.50
102	35.0	218.75	317	34.0	212.50
103	35.0	218.75	318	34.0	212.50
104	35.0	218.75	319	34.0	212.50
105	35.0	218.75	320	34.0	212.50
106	35.0	218.75	321	34.0	212.50
107	35.0	218.75	322	34.0	212.50
108	35.0	218.75	323	34.0	212.50
109	35.0	218.75	324	34.0	212.50
110	35.0	218.75	325	34.0	212.50
111	35.0	218.75	326	34.0	212.50
112	35.0	218.75	327	34.0	212.50
113	35.0	218.75	328	34.0	212.50
114	35.0	218.75	329	34.0	212.50
115	35.0	218.75	330	34.0	212.50
116	35.0	218.75	331	34.0	212.50
117	35.0	218.75	332	34.0	212.50
118	35.0	218.75	333	34.0	212.50

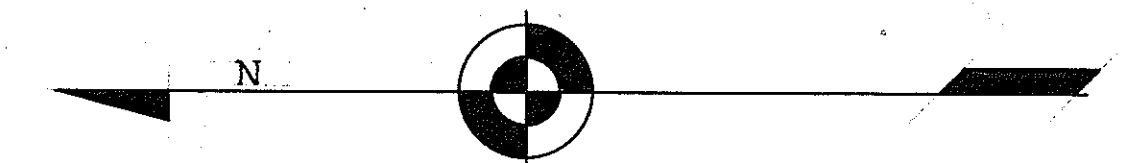

RIVERDALE CEMETERY SECTION 12


CITY OF COLUMBUS, GA.
OFFICE OF CITY ENGINEER.
SCALE 1" = 25' MAY 17, 1924.

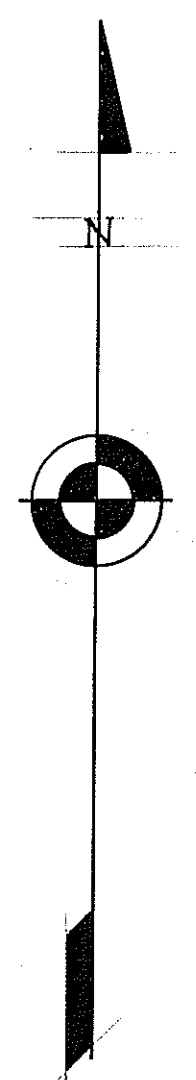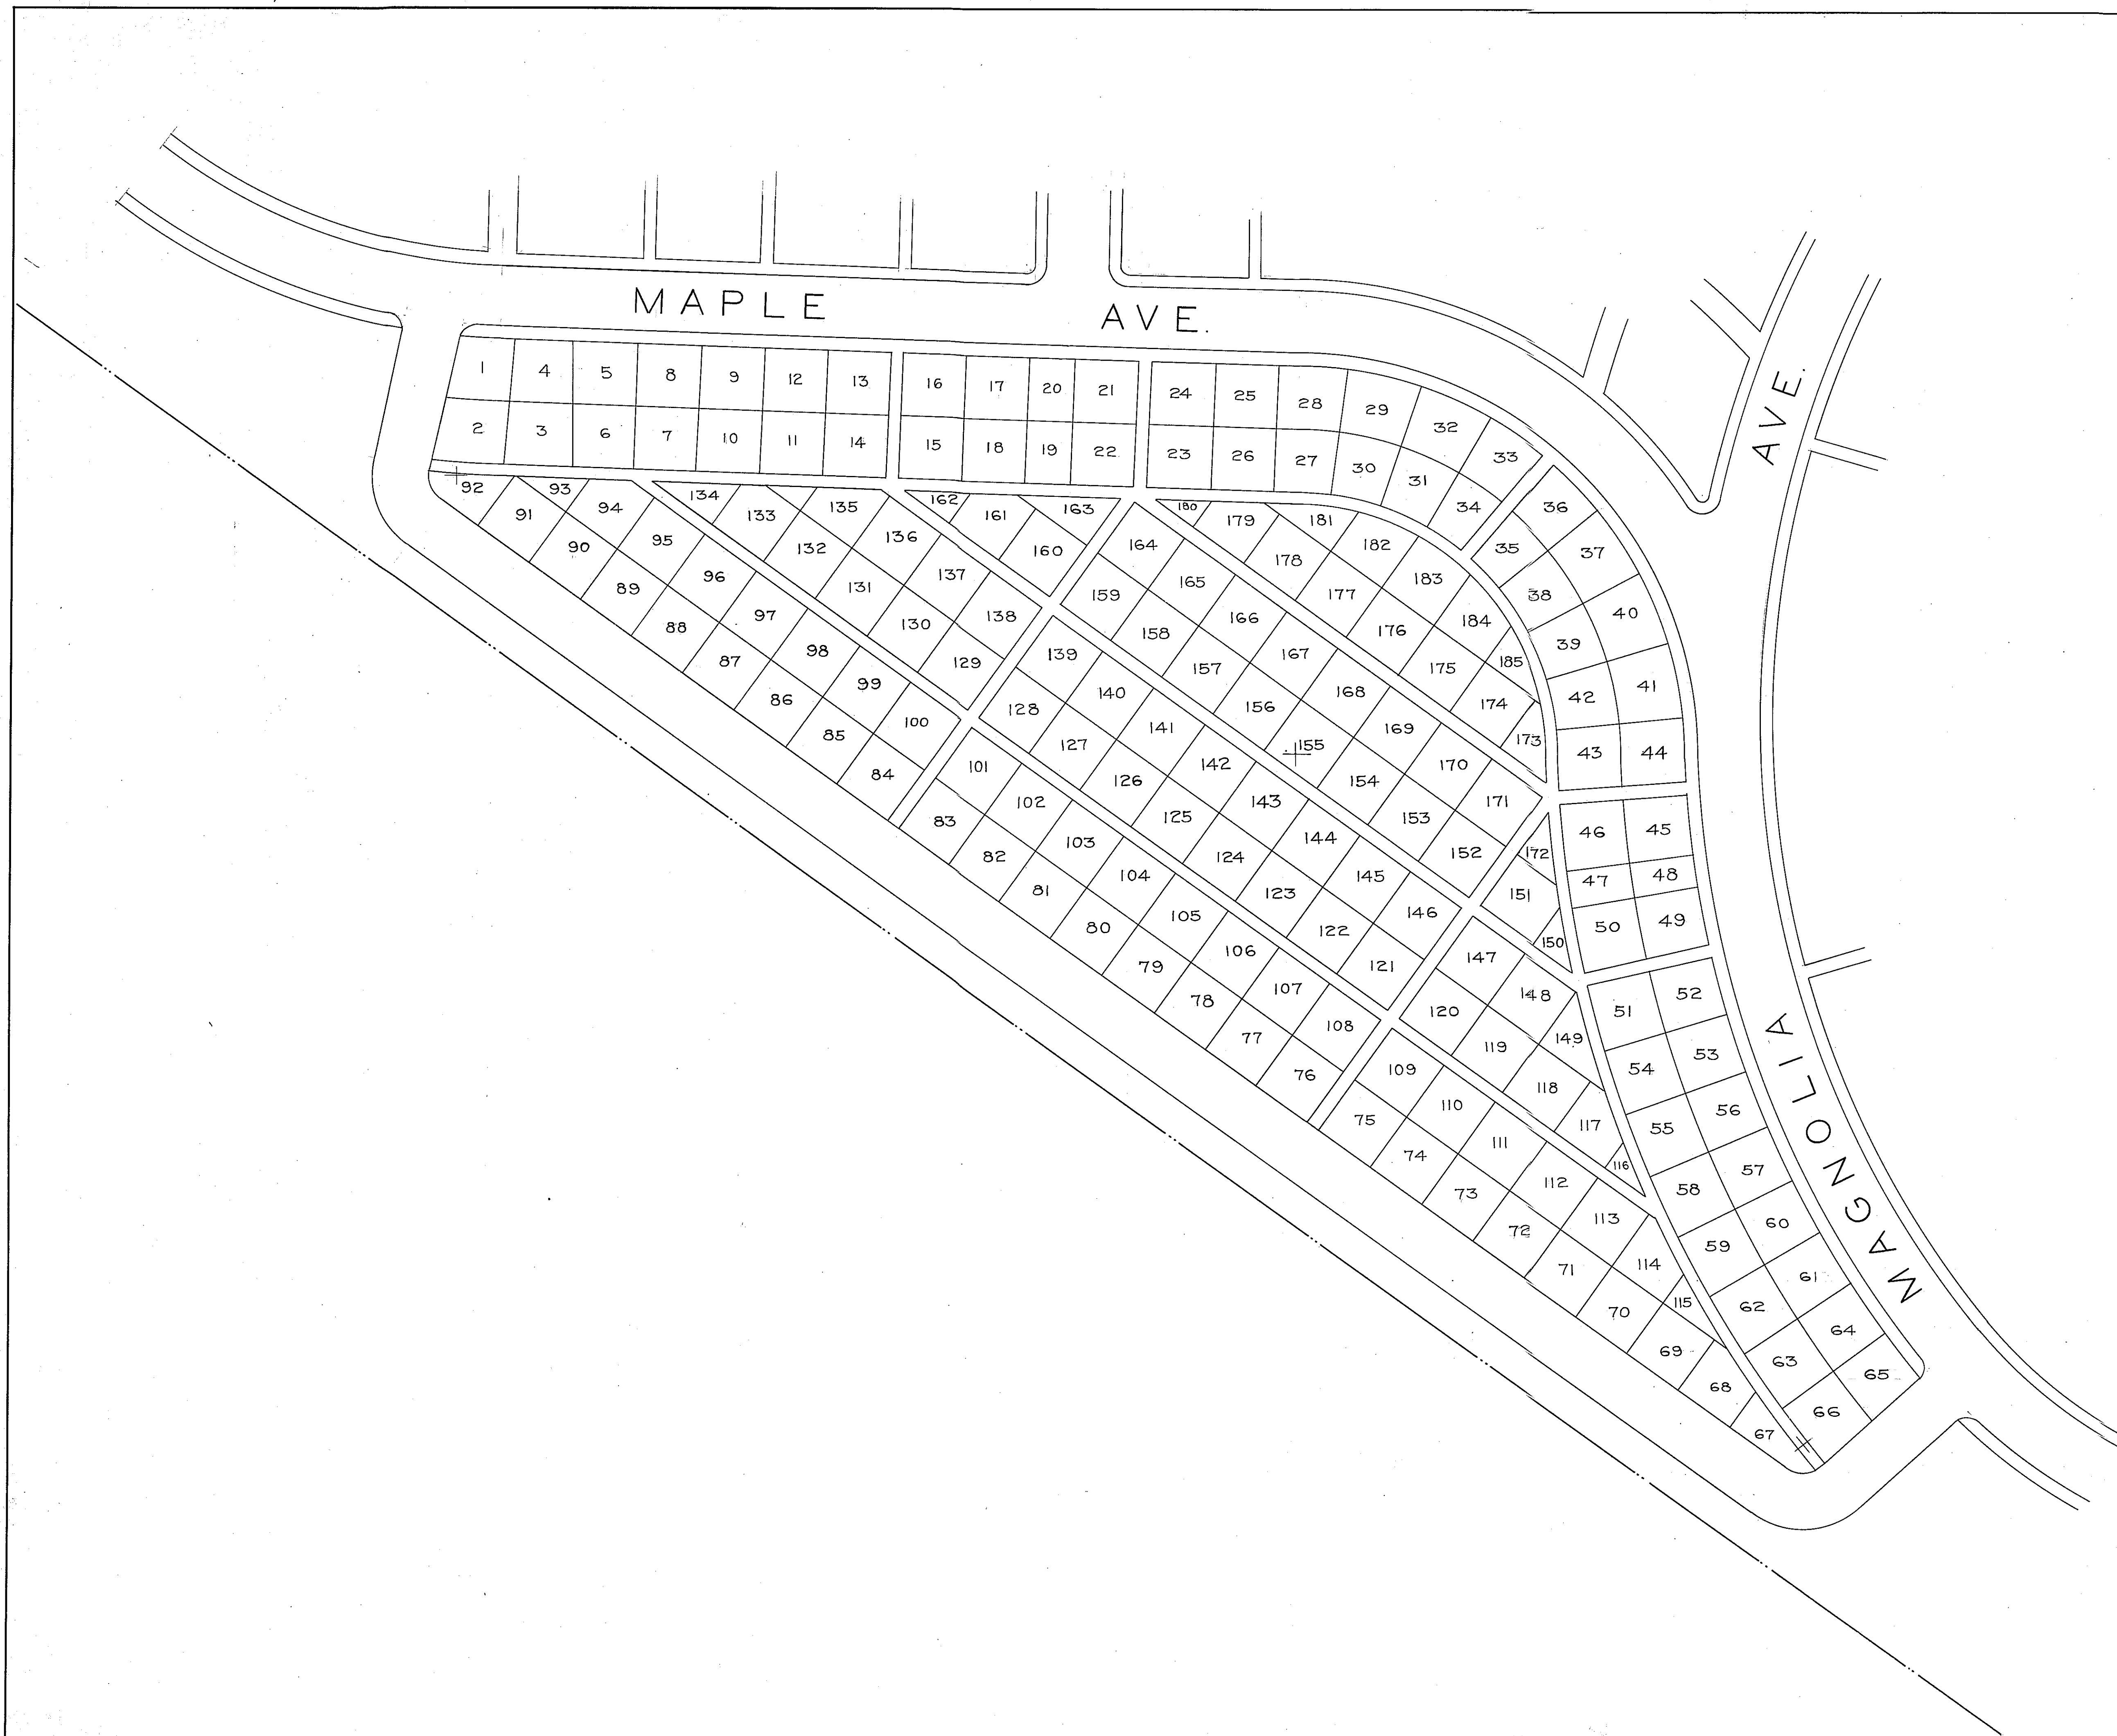

**RIVERDALE CEMETERY
SECTION 13**


CITY OF COLUMBUS, GA.
OFFICE OF CITY ENGINEER.
SCALE 1" = 25'. MAY 17, 1924.

LUMPKIN BOULEVARD

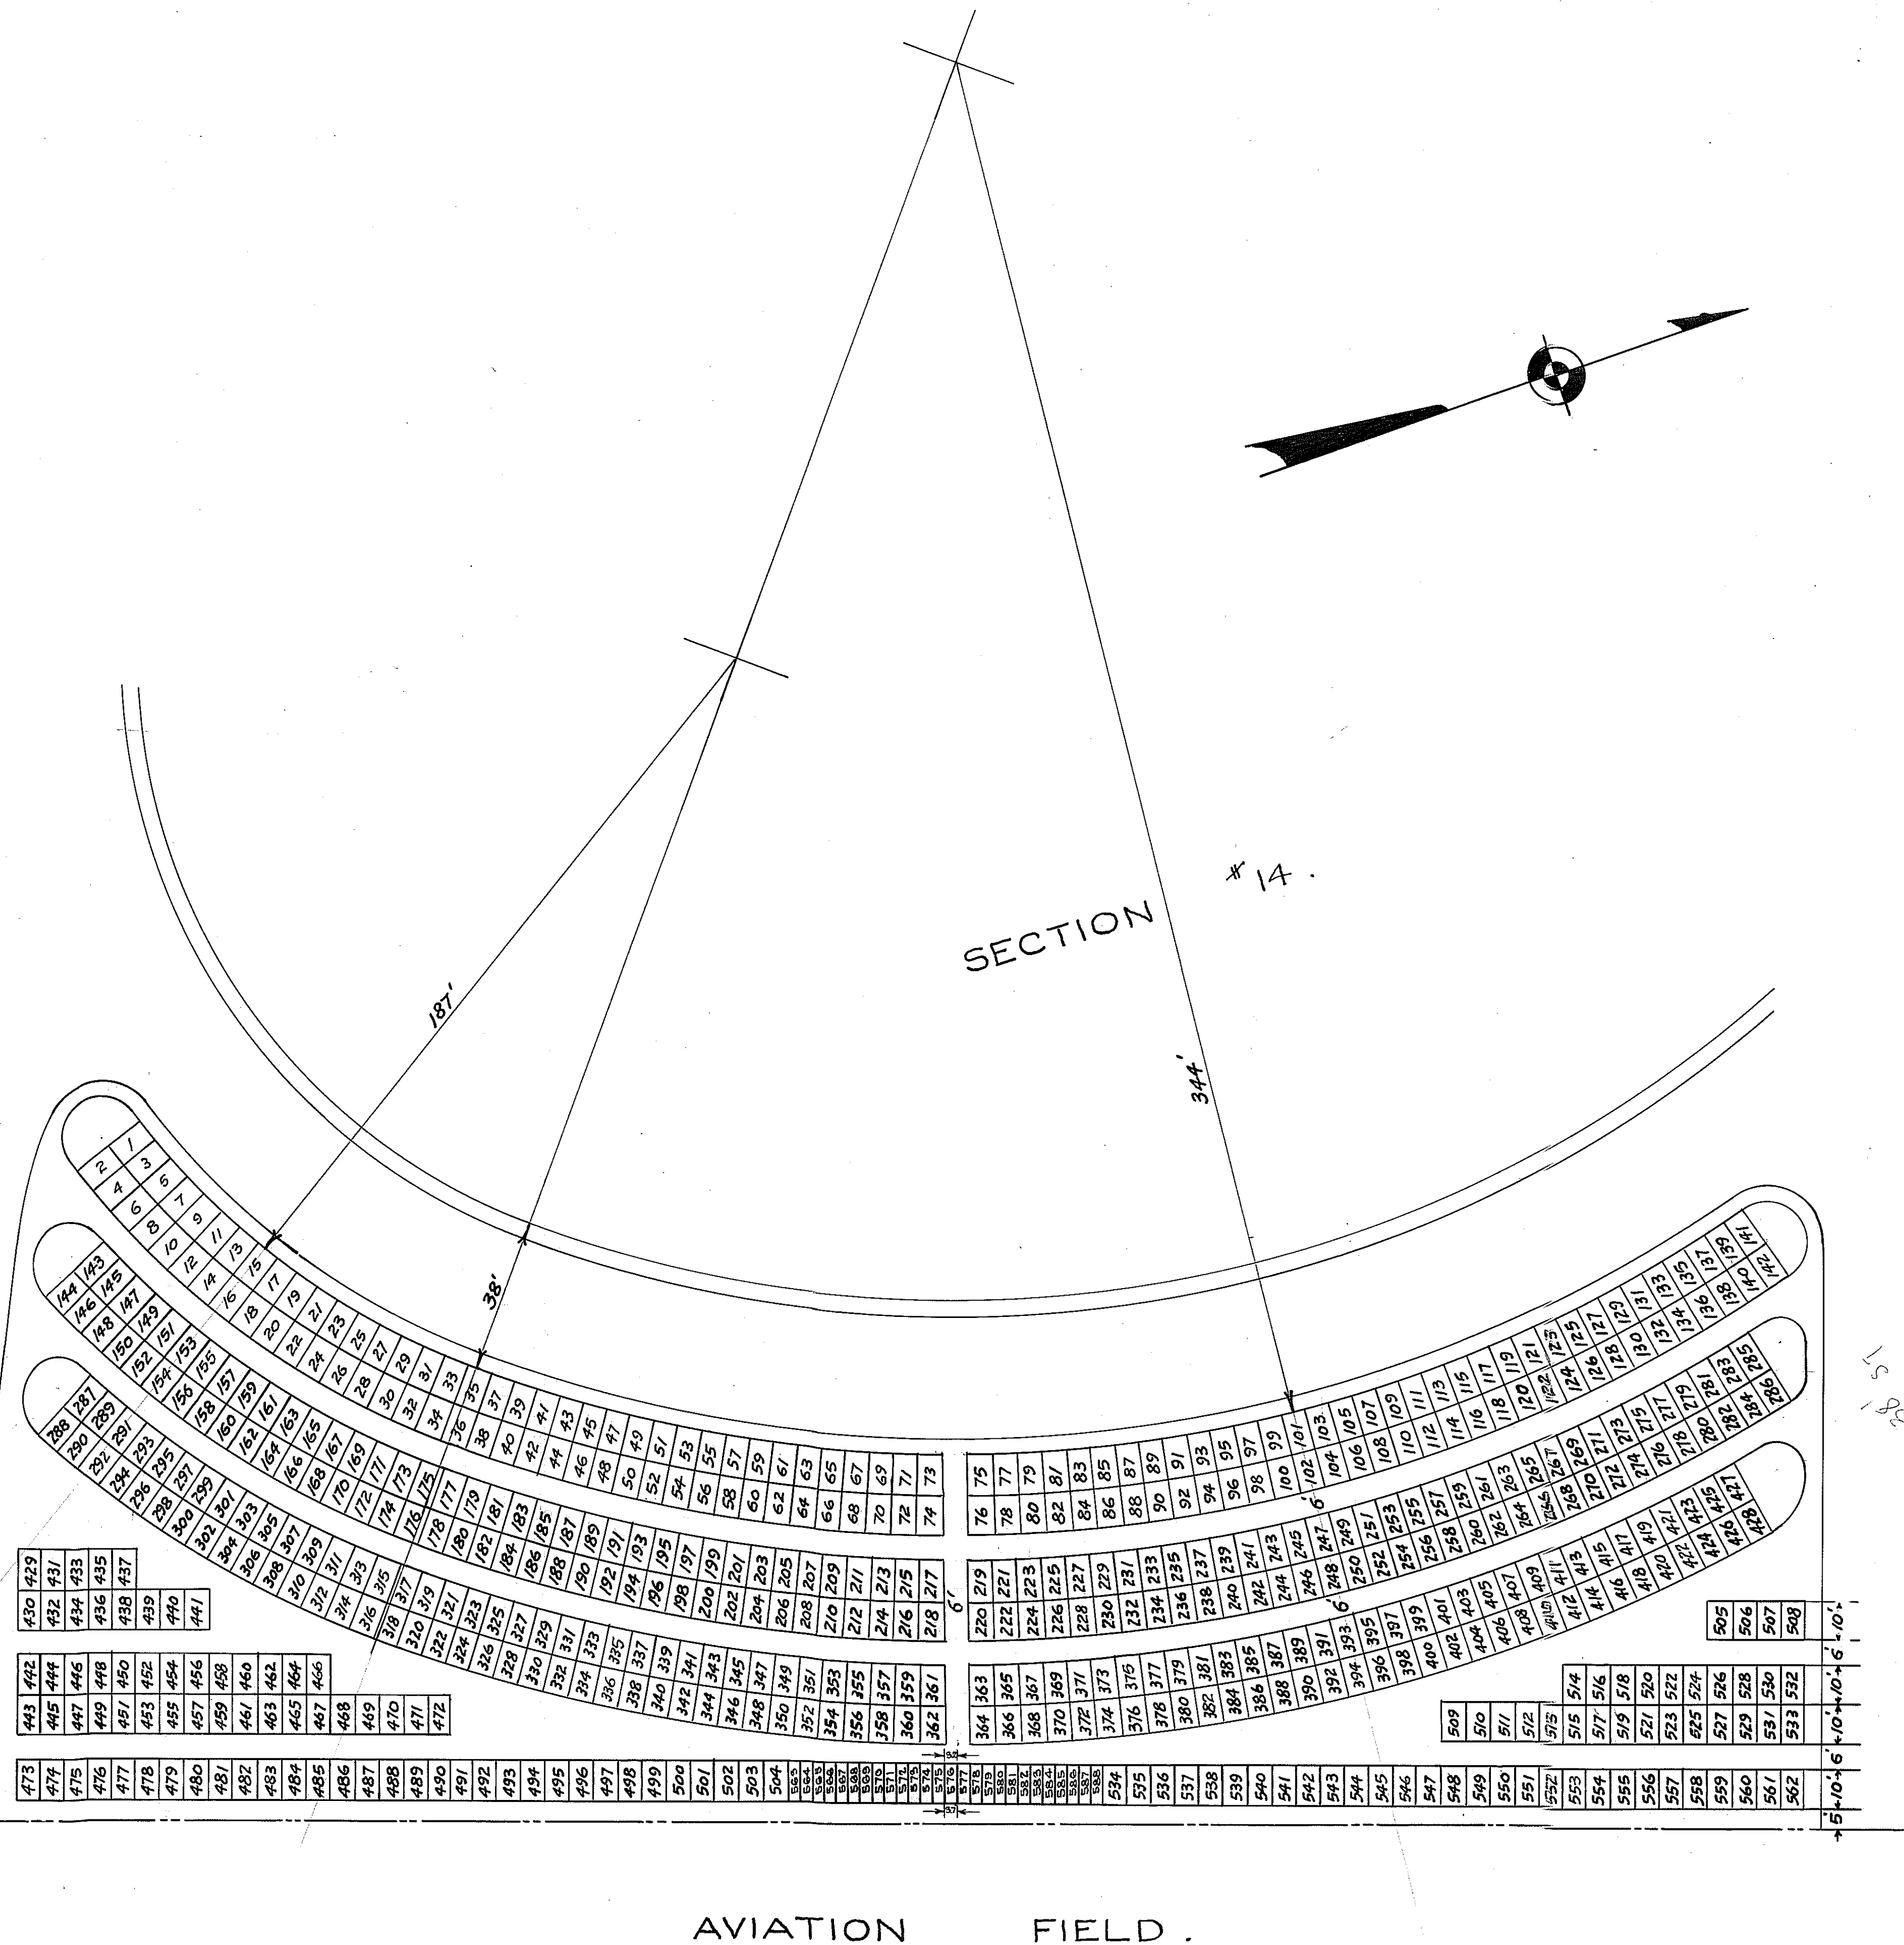

NOTE :-
SINGLE GRAVE SPACES - 6FT. BY 10FT. OR BETTER.
WALKWAYS - 6FT. WIDE.

SPACES NUMBERED 563 THRU 588 ARE FOR INFANTS
THE DIMENSIONS OF A SINGLE GRAVE SPACE - 3FT. BY 10 FT. EXCEPT SPACE NO. 576 WHICH IS AS SHOWN

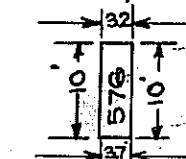


DRAWING N° D-118.
RIVERDALE CEMETERY.
SOUTHERN PORTION OF
SECTION 15.A.
CITY OF COLUMBUS, GA.
OFFICE OF CITY ENGINEER.
SCALE 1" = 25' FEB. 22, 1943.

ELM AVE.

MAGNOLIA AVE.

AVE.


MAGNOLIA


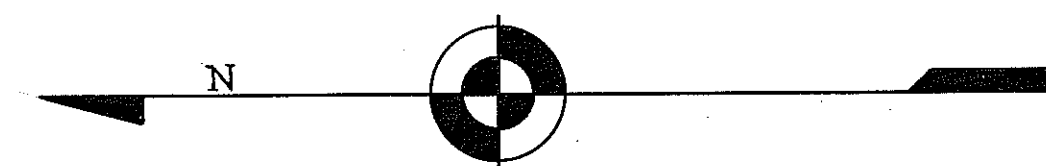


SEE REVISED D-14
DATED NOV. 1944.

RIVERDALE CEMETERY SECTION 14

CITY OF COLUMBUS, GA.
OFFICE OF CITY ENGINEER.
SCALE 1" = 25'. MAY 17, 1924.

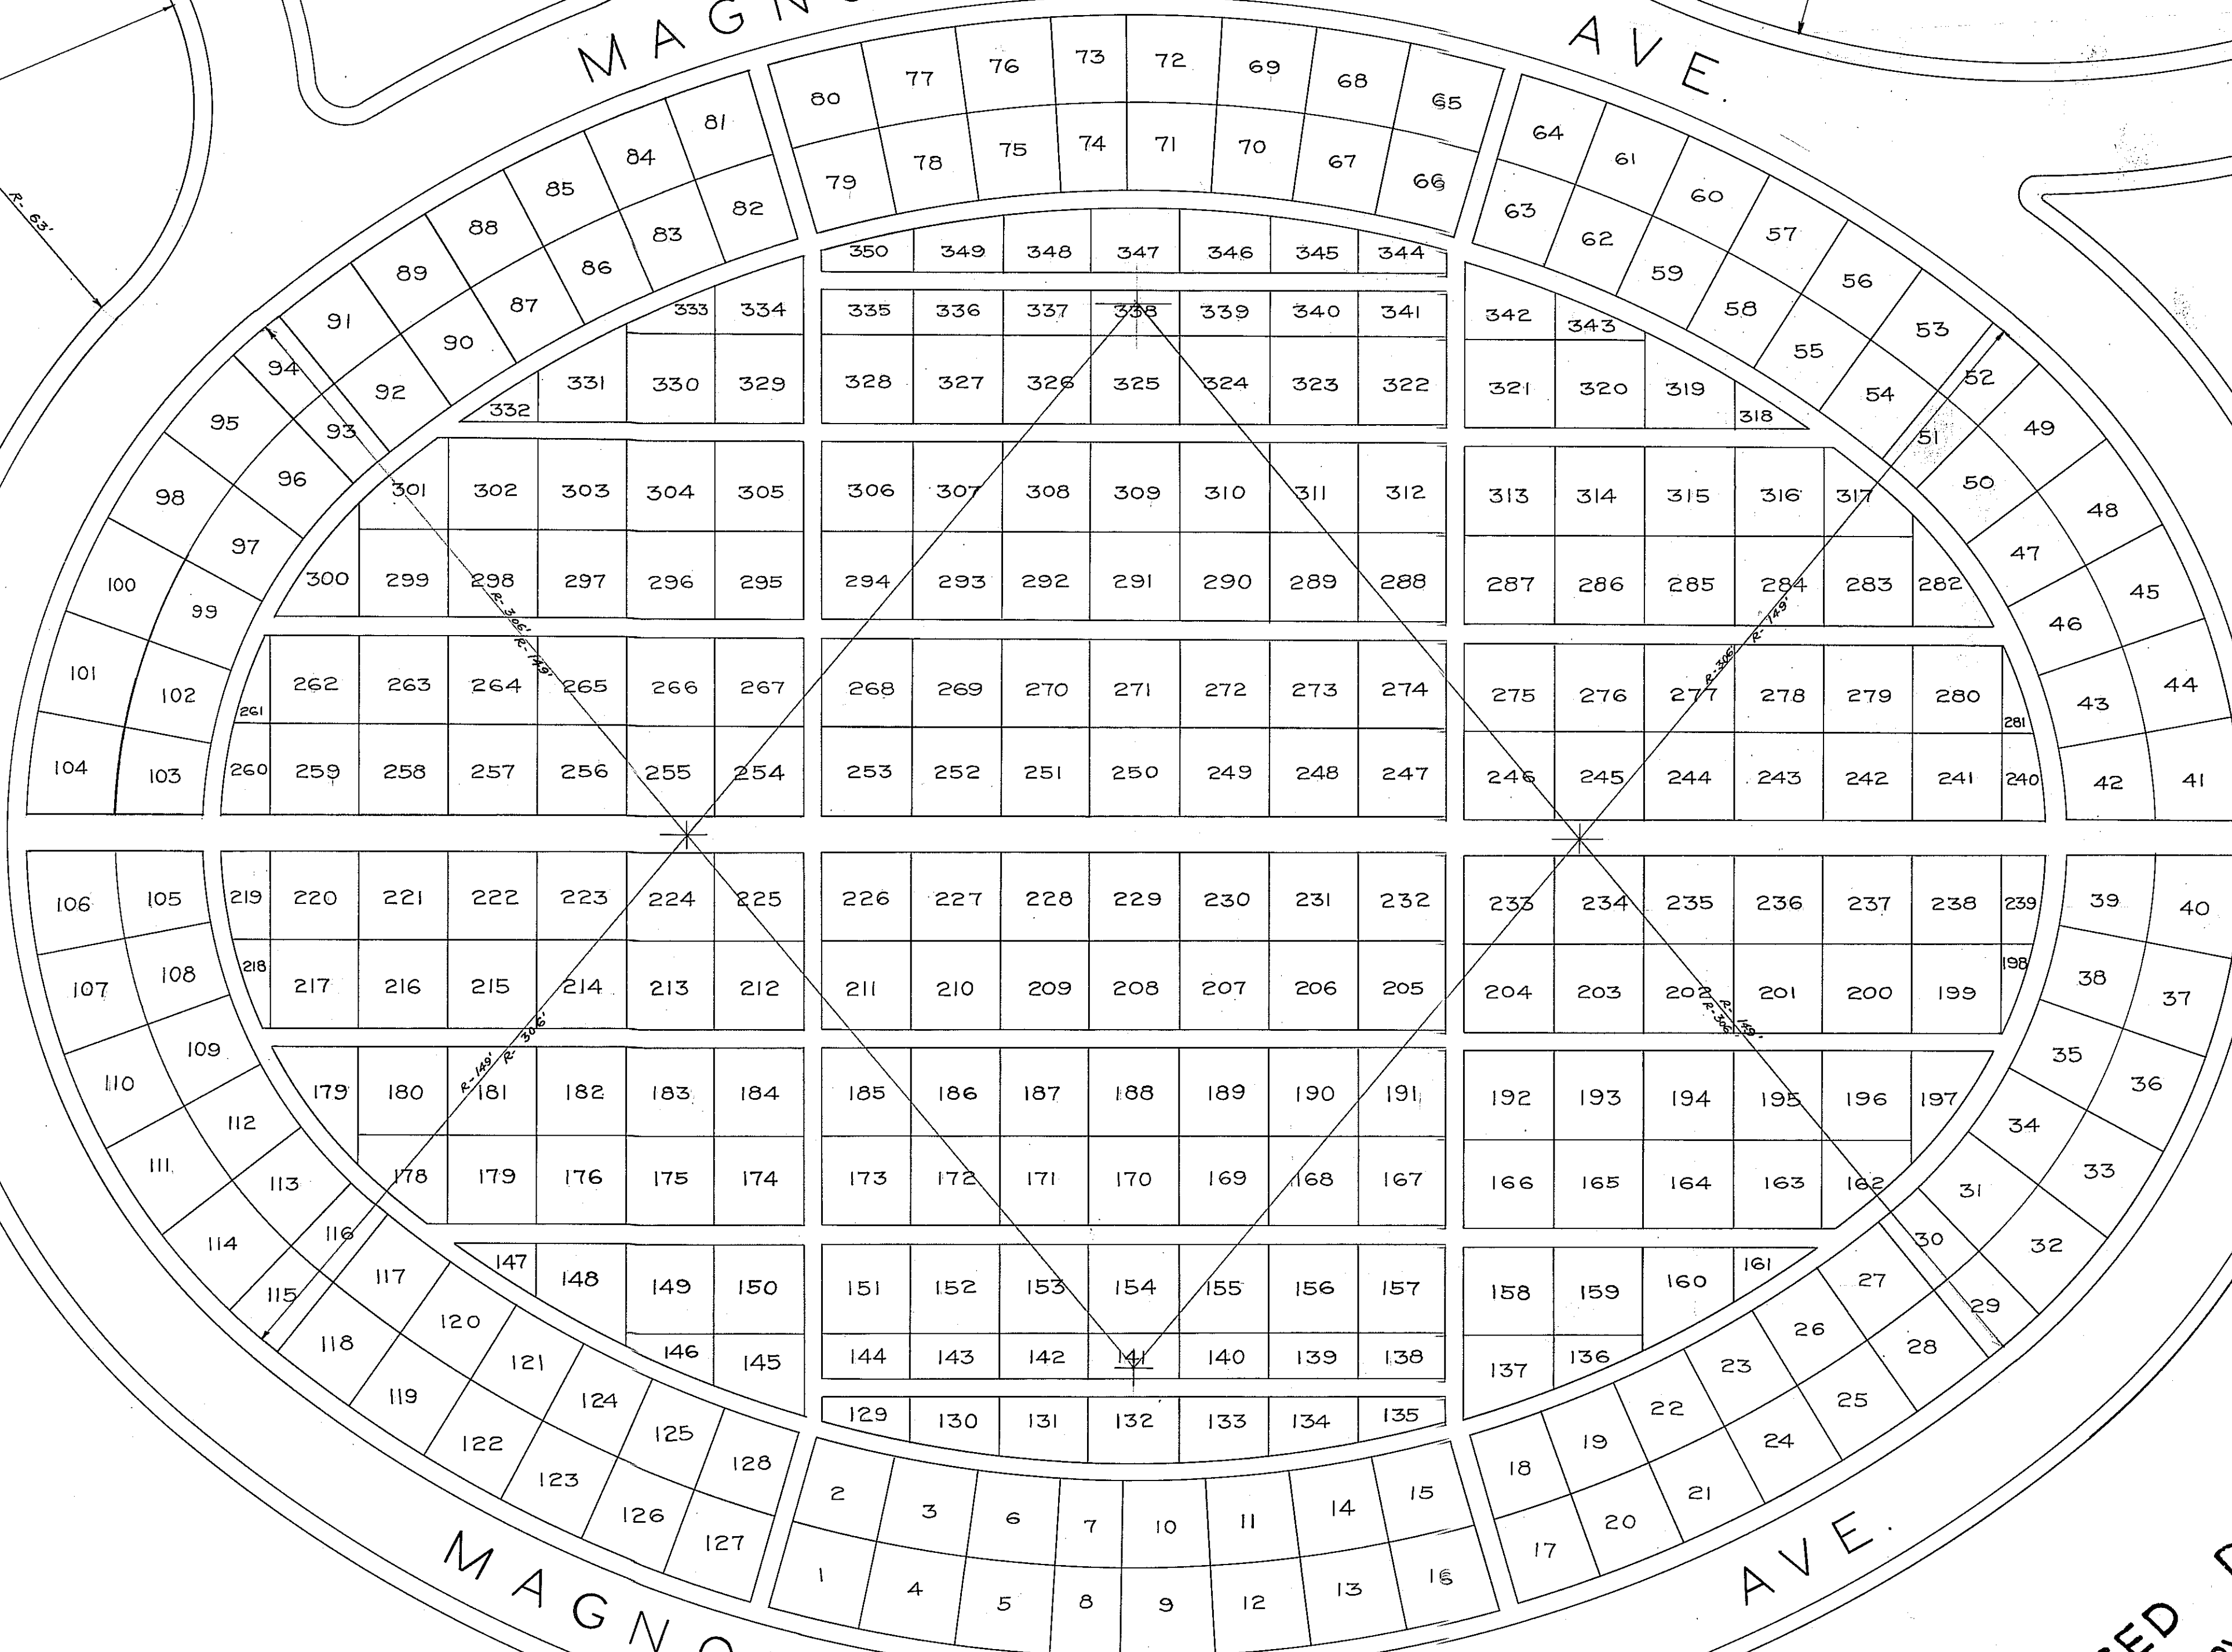

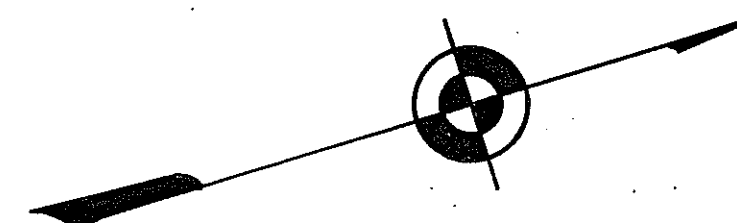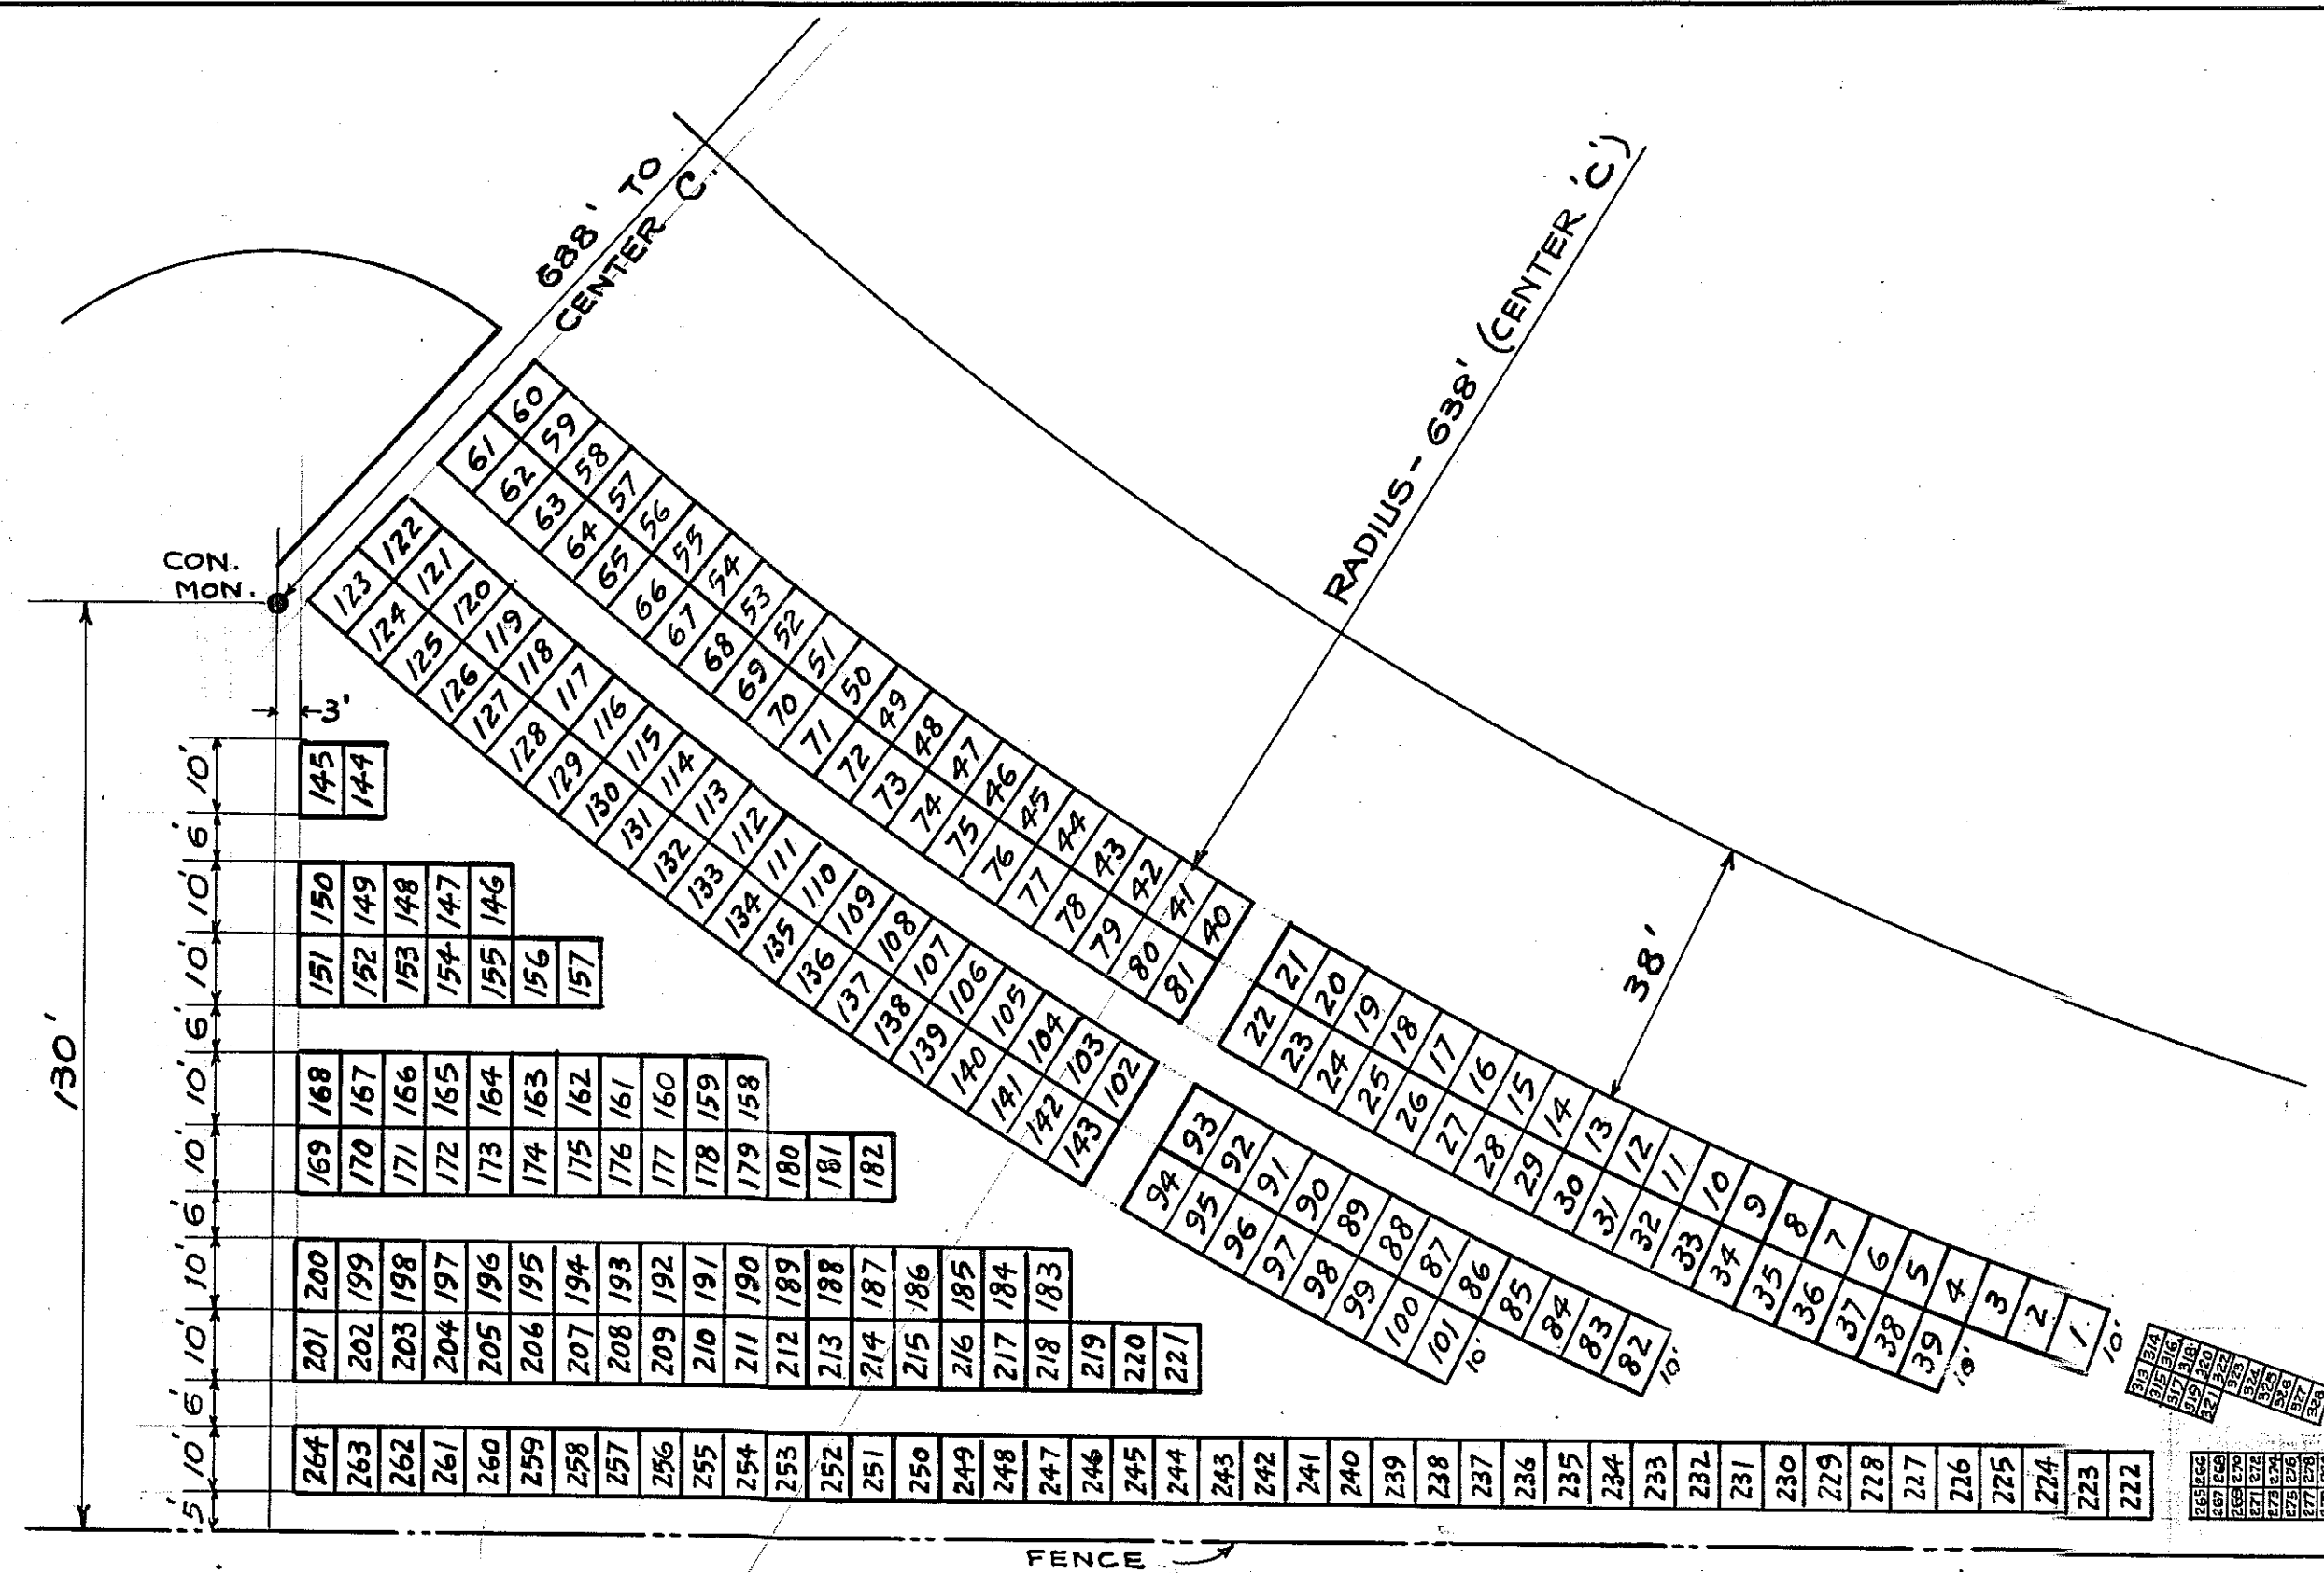

SINGLE GRAVES - 6 FT. BY 10 FT. MORE OR LESS.
WALKWAYS - 6 FT. WIDE.

BABY GRAVES - LOTS 265 TO 322 INCL., @ \$750 EACH AND
ARE 2 1/2' x 5'
ADDED JAN. 7, 1956.


AVIATION FIELD.

DRAWING No B - 766

RIVERDALE CEMETERY
NORTHERN PORTION

OF
SECTION No 15.
CITY OF COLUMBUS, GA.
OFFICE OF CITY ENGINEER.
SCALE - 1" = 25'
AUG. 8, 1935.


REVISED 12, OCT. 1959

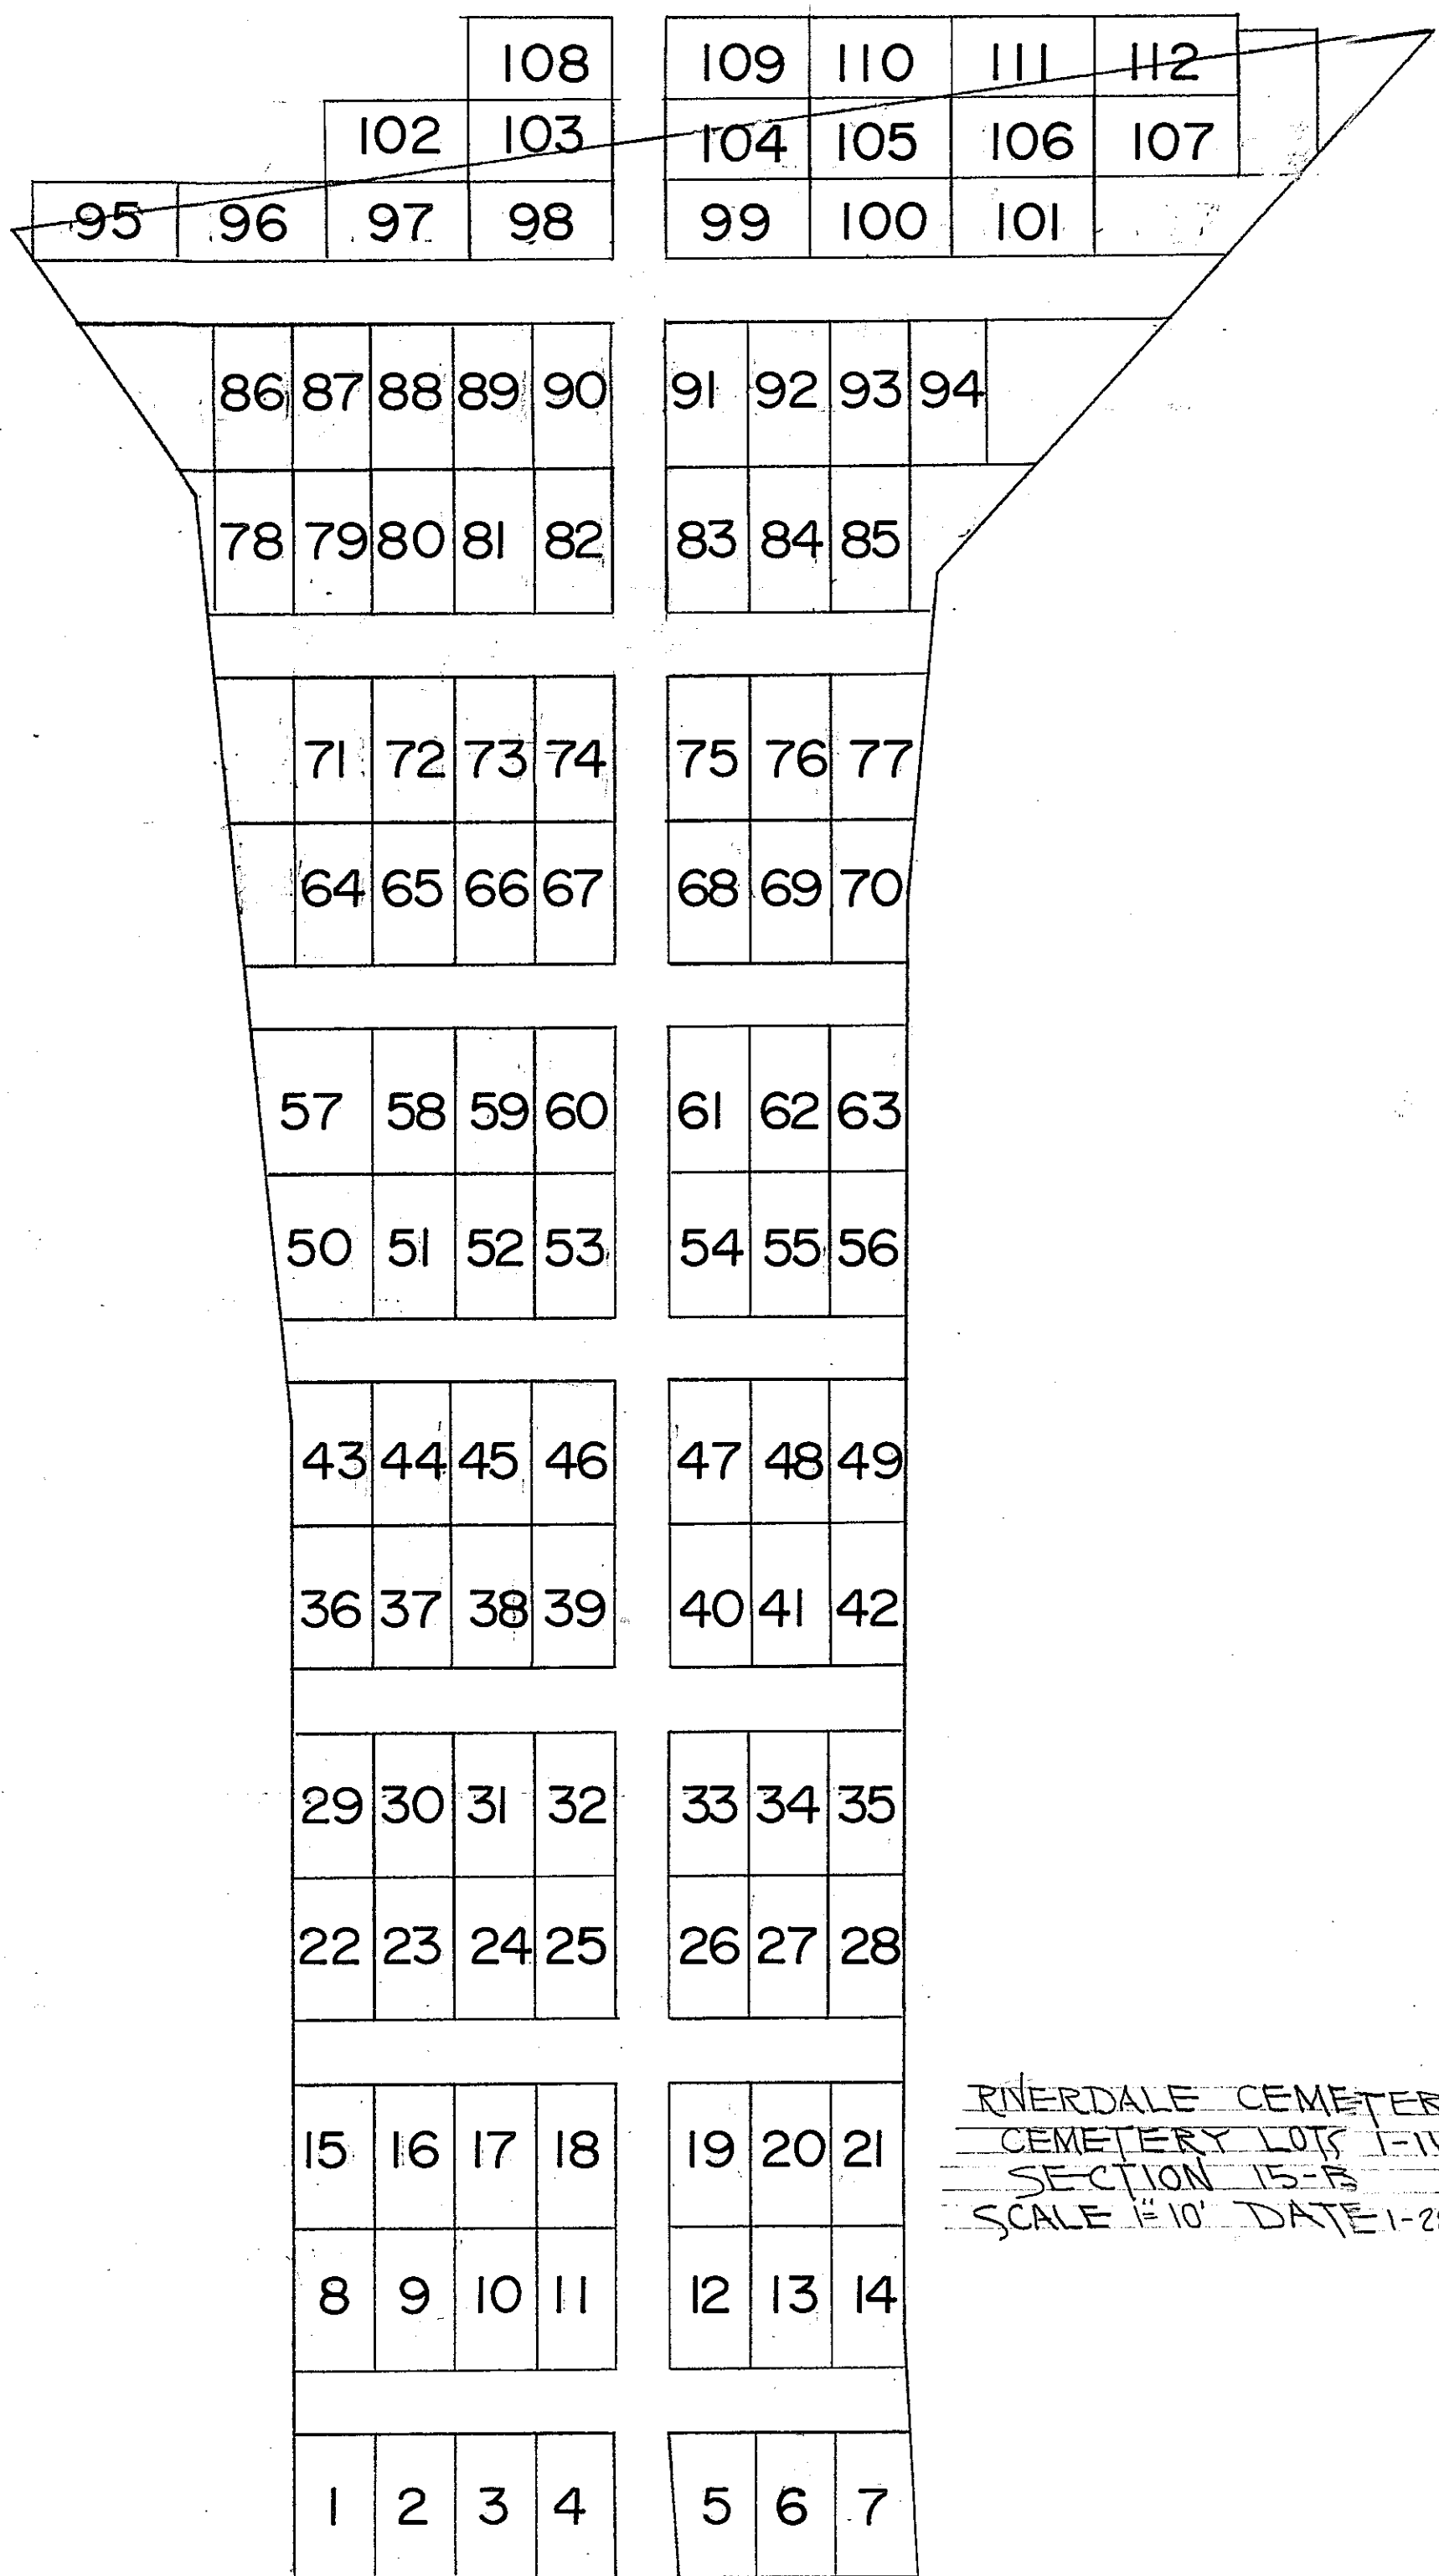

RIVERDALE CEMETERY
CEMETERY LOTS 1-112
SECTION 15-B
SCALE 1"=10' DATE 1-28-74

CENTER COORDINATES.

A - ZERO
E - 180.8 S - 312.5 E
F - 78.2 N - 714.2 E

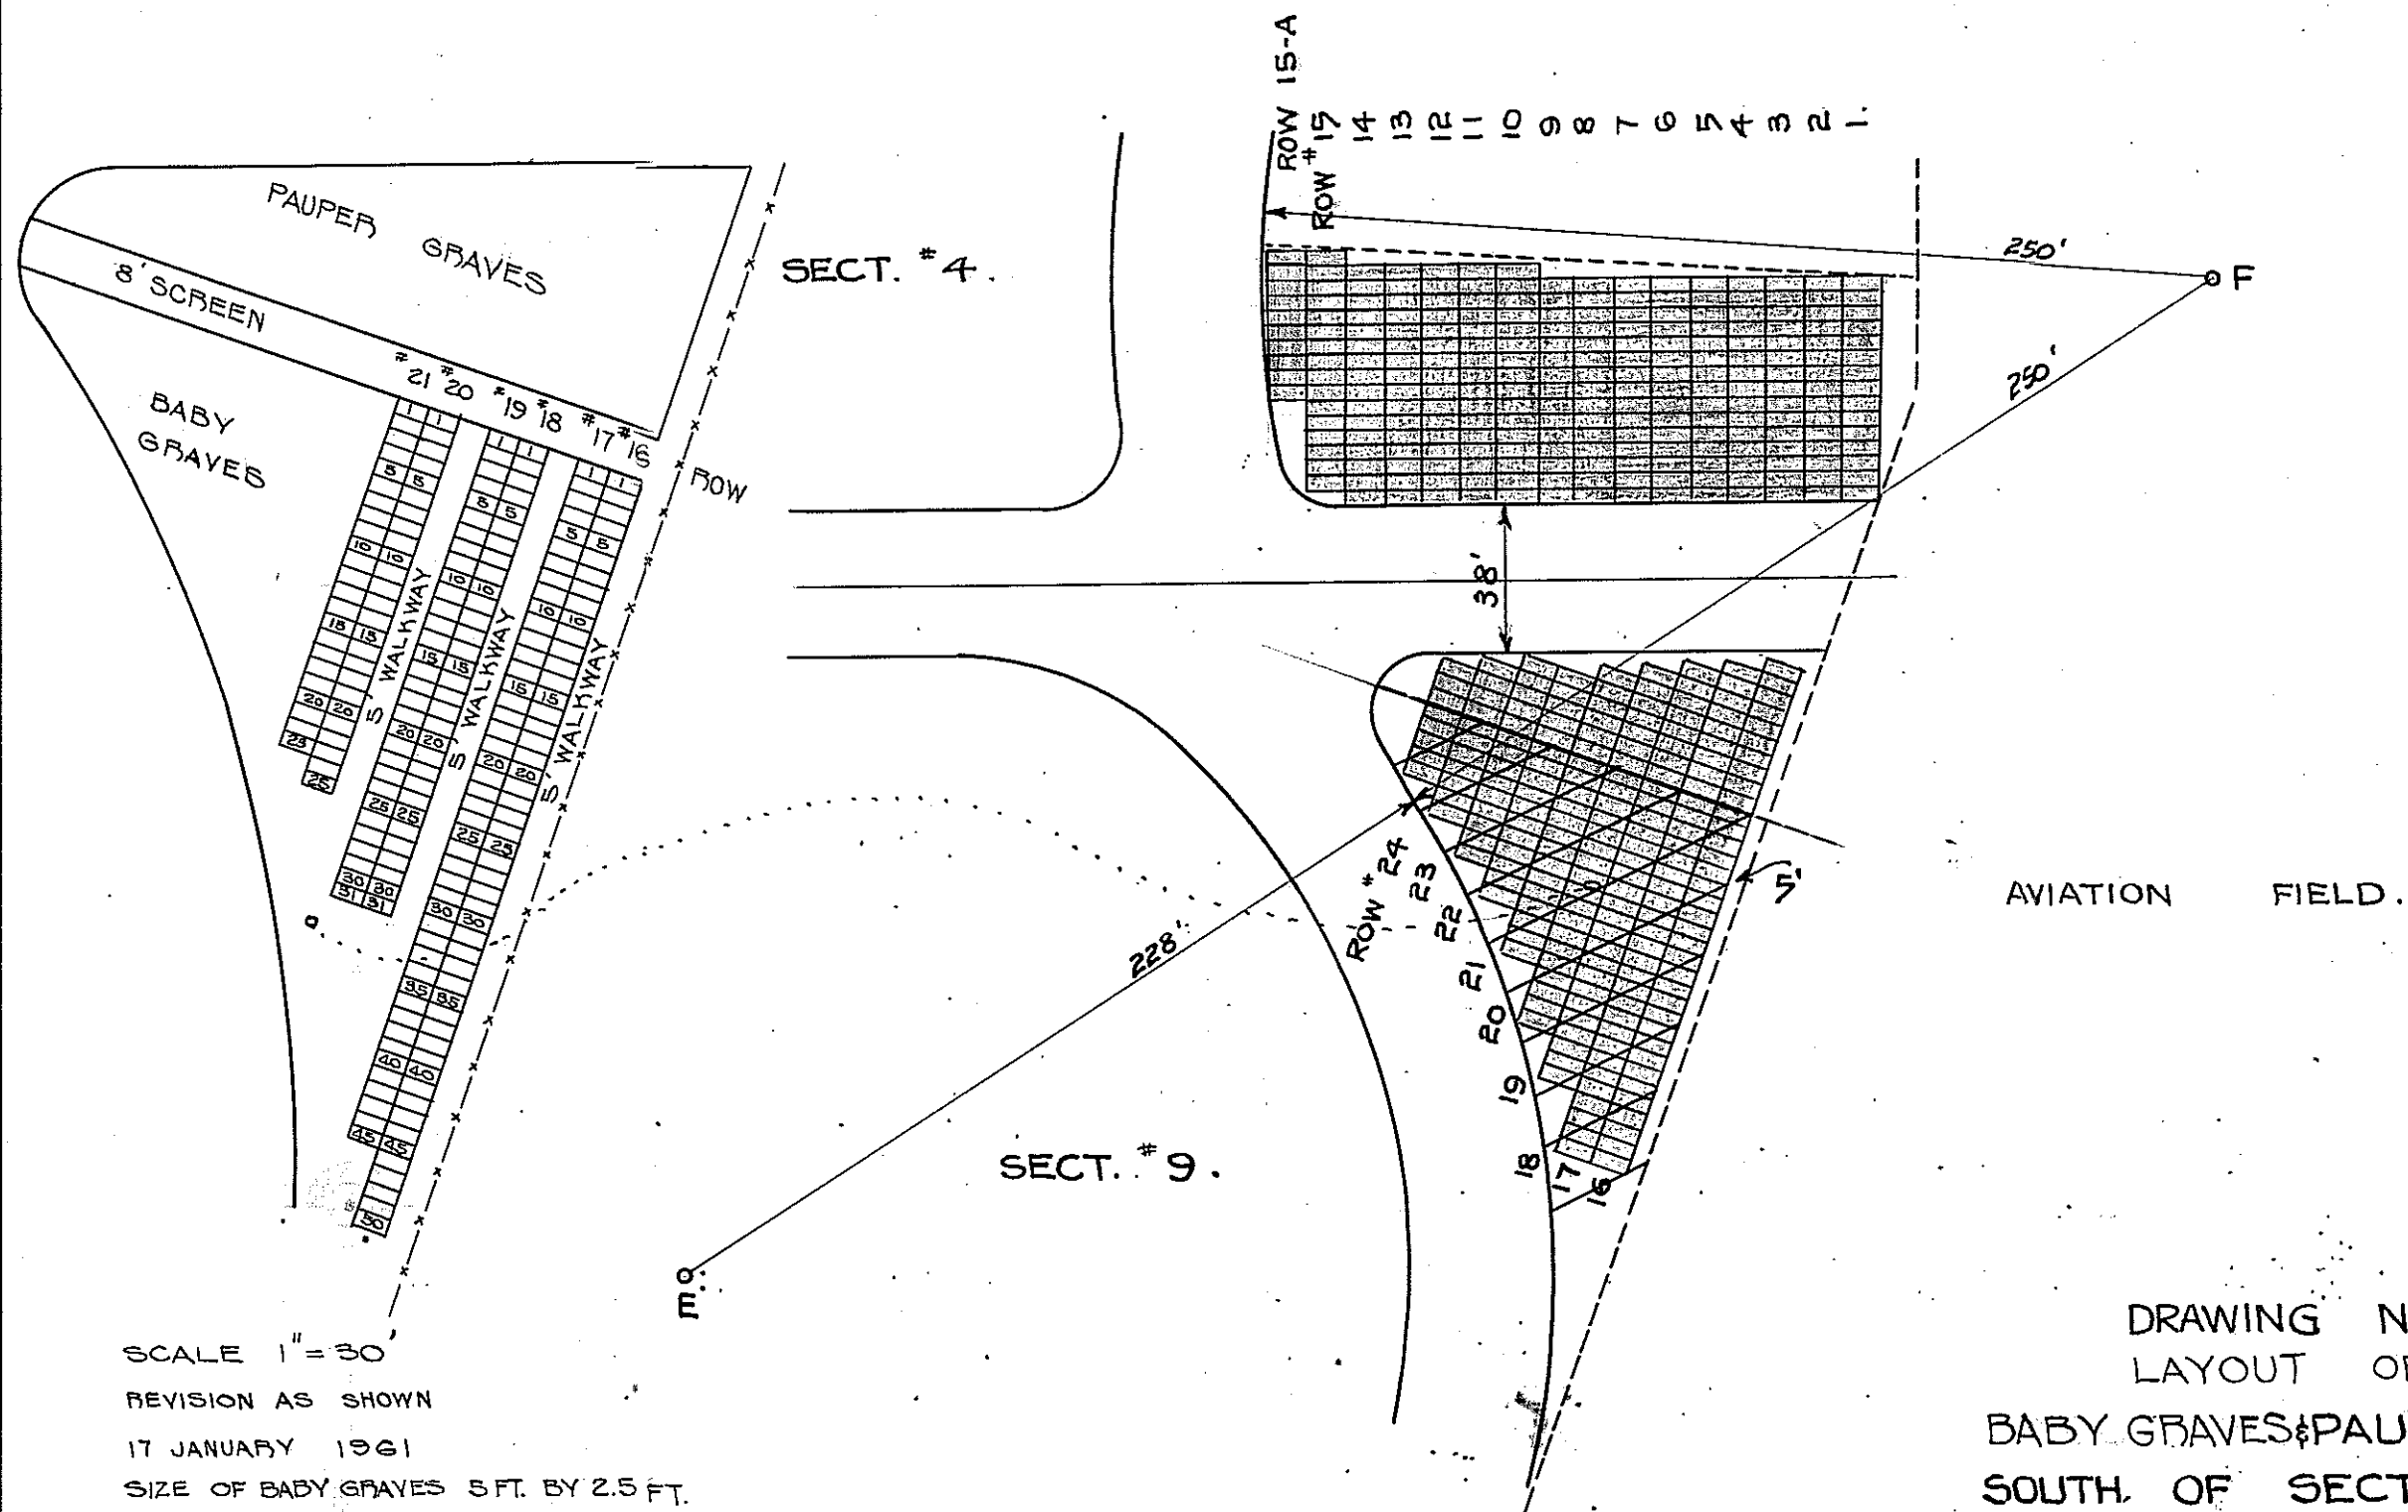

SCALE 1" = 30'

REVISION AS SHOWN

17 JANUARY 1961

SIZE OF BABY GRAVES 5 FT. BY 2.5 FT.

PRICE AS SET BY CITY COMMISSION

\$ 12.50 PER GRAVE SPACE

SEE RESOLUTION 22 MAY 1961,

AND NOT FOR RESALE.


GRAVE SPACES SHOWN ARE 10 FT. BY 4 FT.

ROW 15-A, ADDED JAN. 7, 1956.

DRAWING N° B-720
LAYOUT OF
BABY GRAVES & PAUPER GRAVES
SOUTH OF SECTION N° 42.
RIVERDALE CEMETERY.

CITY OF COLUMBUS, GA.
OFFICE OF CITY ENGINEER.
SCALE - 1" = 50'
NOV. 27, 1931.

ELM STREET

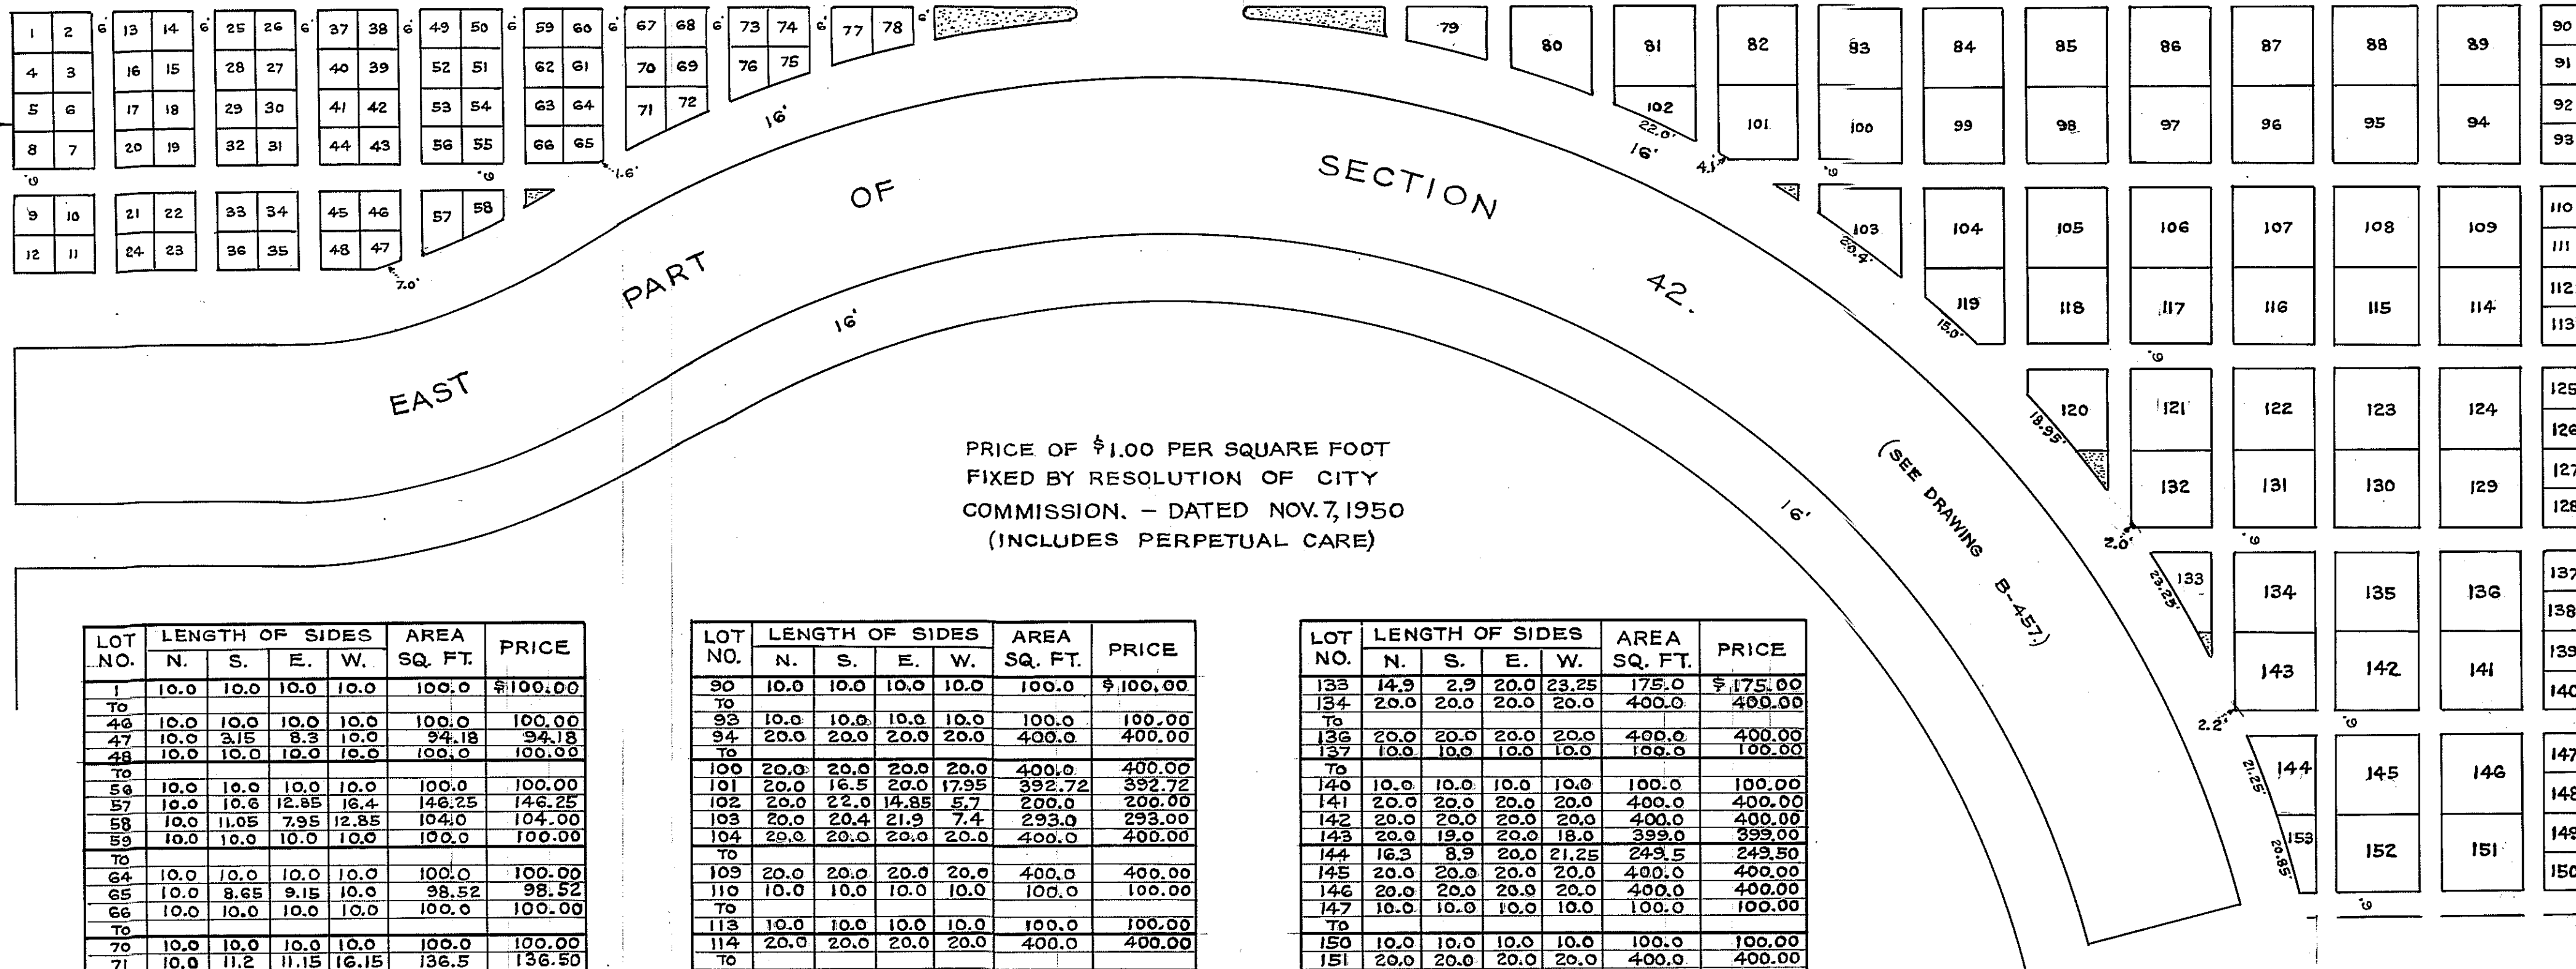

LOT NO.	N.	S.	E.	W.	AREA SQ. FT.	PRICE
1	10.0	10.0	10.0	10.0	100.0	\$100.00
TO						
46	10.0	10.0	10.0	10.0	100.0	100.00
47	10.0	3.15	8.3	10.0	94.18	94.18
48	10.0	10.0	10.0	10.0	100.0	100.00
TO						
56	10.0	10.0	10.0	10.0	100.0	100.00
57	10.0	10.0	12.85	16.4	146.25	146.25
58	10.0	11.05	7.95	12.85	104.0	104.00
59	10.0	10.0	10.0	10.0	100.0	100.00
TO						
64	10.0	10.0	10.0	10.0	100.0	100.00
65	10.0	8.65	9.15	10.0	98.52	98.52
66	10.0	10.0	10.0	10.0	100.0	100.00
TO						
70	10.0	10.0	10.0	10.0	100.0	100.00
71	10.0	11.2	11.15	16.15	136.5	136.50
72	10.0	10.95	6.7	11.15	89.25	89.25
73	10.0	10.0	10.0	10.0	100.0	100.00
74	10.0	10.0	10.0	10.0	100.0	100.00
75	10.0	10.35	7.1	10.0	85.5	85.50
76	10.0	10.85	10.0	14.25	121.25	121.25
77	10.0	10.35	12.65	15.3	139.75	139.75
78	10.0	10.35	10.0	12.65	113.25	113.25
79	20.0	20.0	14.5	9.7	238.5	238.50
80	20.0	21.2	23.2	16.3	392.0	392.00
81	20.0	20.0	20.0	20.0	400.0	400.00
TO						
89	20.0	20.0	20.0	20.0	400.0	400.00

LOT NO.	N.	S.	E.	W.	AREA SQ. FT.	PRICE
90	10.0	10.0	10.0	10.0	100.0	\$100.00
TO						
93	10.0	10.0	10.0	10.0	100.0	100.00
94	20.0	20.0	20.0	20.0	400.0	400.00
TO						
100	20.0	20.0	20.0	20.0	400.0	400.00
101	20.0	16.5	20.0	17.95	392.72	392.72
102	20.0	22.0	14.85	5.7	200.0	200.00
103	20.0	20.4	21.9	7.4	293.0	293.00
104	20.0	20.0	20.0	20.0	400.0	400.00
TO						
109	20.0	20.0	20.0	20.0	400.0	400.00
110	10.0	10.0	10.0	10.0	100.0	100.00
TO						
113	10.0	10.0	10.0	10.0	100.0	100.00
114	20.0	20.0	20.0	20.0	400.0	400.00
TO						
118	20.0	20.0	20.0	20.0	400.0	400.00
119	20.0	5.3	20.0	6.9	303.7	303.70
120	20.0	7.7	20.0	5.5	310.8	310.80
121	20.0	20.0	20.0	20.0	400.0	400.00
TO						
124	20.0	20.0	20.0	20.0	400.0	400.00
125	10.0	10.0	10.0	10.0	100.0	100.00
TO						
128	10.0	10.0	10.0	10.0	100.0	100.00
129	20.0	20.0	20.0	20.0	400.0	400.00
TO						
131	20.0	20.0	20.0	20.0	400.0	400.00
132	20.0	18.9	20.0	18.4	399.1	399.10

LOT NO.	N.	S.	E.	W.	AREA SQ. FT.	PRICE
133	14.9	2.9	20.0	23.25	175.0	\$175.00
134	20.0	20.0	20.0	20.0	400.0	400.00
TO						
136	20.0	20.0	20.0	20.0	400.0	400.00
137	10.0	10.0	10.0	10.0	100.0	100.00
TO						
140	10.0	10.0	10.0	10.0	100.0	100.00
141	20.0	20.0	20.0	20.0	400.0	400.00
142	20.0	20.0	20.0	20.0	400.0	400.00
143	20.0	19.0	20.0	18.0	399.0	399.00
144	16.3	8.9	20.0	21.25	249.5	249.50
145	20.0	20.0	20.0	20.0	400.0	400.00
146	20.0	20.0	20.0	20.0	400.0	400.00
147	10.0	10.0	10.0	10.0	100.0	100.00
TO						
150	10.0	10.0	10.0	10.0	100.0	100.00
151	20.0	20.0	20.0	20.0	400.0	400.00
152	20.0	20.0	20.0	20.0	400.0	400.00
153	8.9	2.75	20.0	20.85	114.25	114.25

LOTS 79 TO LOTS 153 INCLUSIVE
SOLD TO "SHEARITH ISRAEL SYNAGOGUE"
OF COLUMBUS, GA.

WITH THE PROVISION - THAT GRANTEE ABOVE
ASSUMES PERPETUAL CARE OBLIGATIONS
SEE DEED BOOK 391 PAGE 421, FEB. 19, 1952.

DRAWING NO. B-1144.
SECTION 42-A,
BEING PERPETUAL CARE
IN RIVERDALE CEMETERY.
CITY OF COLUMBUS, GEORGIA.
OFFICE OF CITY ENGINEER

REVISIONS

SCALE 1" = 30'
DATE OCT. 12, 1950
DRAWN TRACED CHECKED
GRIMES


EAST PROPERTY LINE OF 10TH AVENUE

RESERVED FOR FUTURE DEVELOPMENT.

ORIGINAL

SECTION 42

STREET
ELM

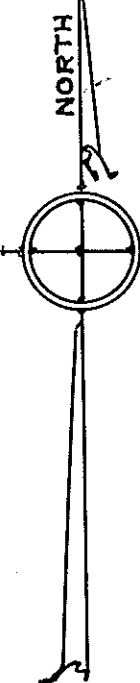

PRICE OF \$ 1.00 PER SQUARE FOOT
FIXED BY RESOLUTION OF CITY
COMMISSION - DATED FEB. 17, 1953.
(INCLUDES PERPETUAL CARE)

LOT NO.	LENGTH OF SIDES				AREA SQ. FT.	PRICE
	N.	S.	E.	W.		
1	10.0	10.0	10.0	10.0	100.00	\$ 100.00
To						
21	10.0	10.0	10.0	10.0	100.00	100.00
22	10.0	15.8	4.7	17.0	108.50	108.50
23	10.0	17.0	7.0	20.7	138.50	138.50
24	10.0	10.0	10.0	10.0	100.00	100.00
To						
37	10.0	10.0	10.0	10.0	100.00	100.00
38	10.0	9.73	9.7	10.0	99.20	99.20
39	10.0	10.0	10.0	10.0	100.00	100.00
40	19.73	27.2	-	18.1	178.50	178.50
41	10.0	10.0	10.0	10.0	100.00	100.00
To						
52	10.0	10.0	10.0	10.0	100.00	100.00
53	20.0	25.0	-	14.8	148.00	148.00
54	10.0	10.0	10.0	10.0	100.00	100.00
To						
61	10.0	10.0	10.0	10.0	100.00	100.00
62	10.0	11.5	11.35	16.3	141.25	141.25
63	10.0	11.3	6.1	11.35	87.25	87.25
64	10.0	10.0	10.0	10.0	100.00	100.00
To						
77	10.0	10.0	10.0	10.0	100.00	100.00
78	20.0	20.6	5.0	10.0	150.00	150.00


LOT NO.	LENGTH OF SIDES				AREA SQ. FT.	PRICE
	N.	S.	E.	W.		
79	10.0	10.0	10.0	10.0	100.00	\$ 100.00
To						
82	10.0	10.0	10.0	10.0	100.00	100.00
83	10.0	10.2	12.5	14.0	132.50	132.50
84	10.0	10.2	11.7	12.5	121.00	121.00
85	10.0	10.0	10.0	10.0	100.00	100.00
To						
172	10.0	10.0	10.0	10.0	100.00	100.00
173	10.0	10.1	11.5	10.0	107.50	107.50
174	10.0	10.1	13.0	11.5	122.50	122.50
175	10.0	10.0	10.0	10.0	100.00	100.00
To						
178	10.0	10.0	10.0	10.0	100.00	100.00
179	10.0	10.1	15.2	13.7	144.50	144.50
180	10.0	10.1	16.8	15.2	160.00	160.00
181	10.0	10.0	10.0	10.0	100.00	100.00
To						
187	10.0	10.0	10.0	10.0	100.00	100.00
188	10.0	10.35	10.0	8.0	90.00	90.00
189	10.0	10.0	10.0	10.0	100.00	100.00
To						
204	10.0	10.0	10.0	10.0	100.00	100.00
205	20.0	21.3	10.1	2.65	127.50	127.50

LOT NO.	LENGTH OF SIDES				AREA SQ. FT.	PRICE
	N.	S.	E.	W.		
206	10.0	10.0	10.0	10.0	100.00	\$ 100.00
To						
215	10.0	10.0	10.0	10.0	100.00	100.00
216	20.0	21.3	10.0	2.7	127.00	127.00
217	10.0	10.0	10.0	10.0	100.00	100.00
To						
228	10.0	10.0	10.0	10.0	100.00	100.00
229	10.0	11.0	7.3	2.8	50.50	50.50
230	10.0	11.2	12.5	7.3	99.00	99.00
231	10.0	10.0	10.0	10.0	100.00	100.00
To						
245	10.0	10.0	10.0	10.0	100.00	100.00
246	10.0	11.0	10.0	5.5	77.50	77.50
247	10.0	10.0	10.0	10.0	100.00	100.00
To						
262	10.0	10.0	10.0	10.0	100.00	100.00
263	20.0	20.8	10.0	4.2	142.00	142.00
264	10.0	10.0	10.0	10.0	100.00	100.00
To						
279	10.0	10.0	10.0	10.0	100.00	100.00
280	10.0	10.0	10.0	10.0	100.00	100.00
281	10.0	10.7	6.0	10.0	80.00	80.00


DRAWING NO. B-1144-B.
SECTION 42-B
BEING PERPETUAL CARE
IN RIVERDALE CEMETERY
CITY OF COLUMBUS, GEORGIA.
OFFICE OF CITY ENGINEER

REVISIONS


SCALE 1" = 3'
DATE JAN. 28, 1953
DRAWN TRACED CHK
GRI

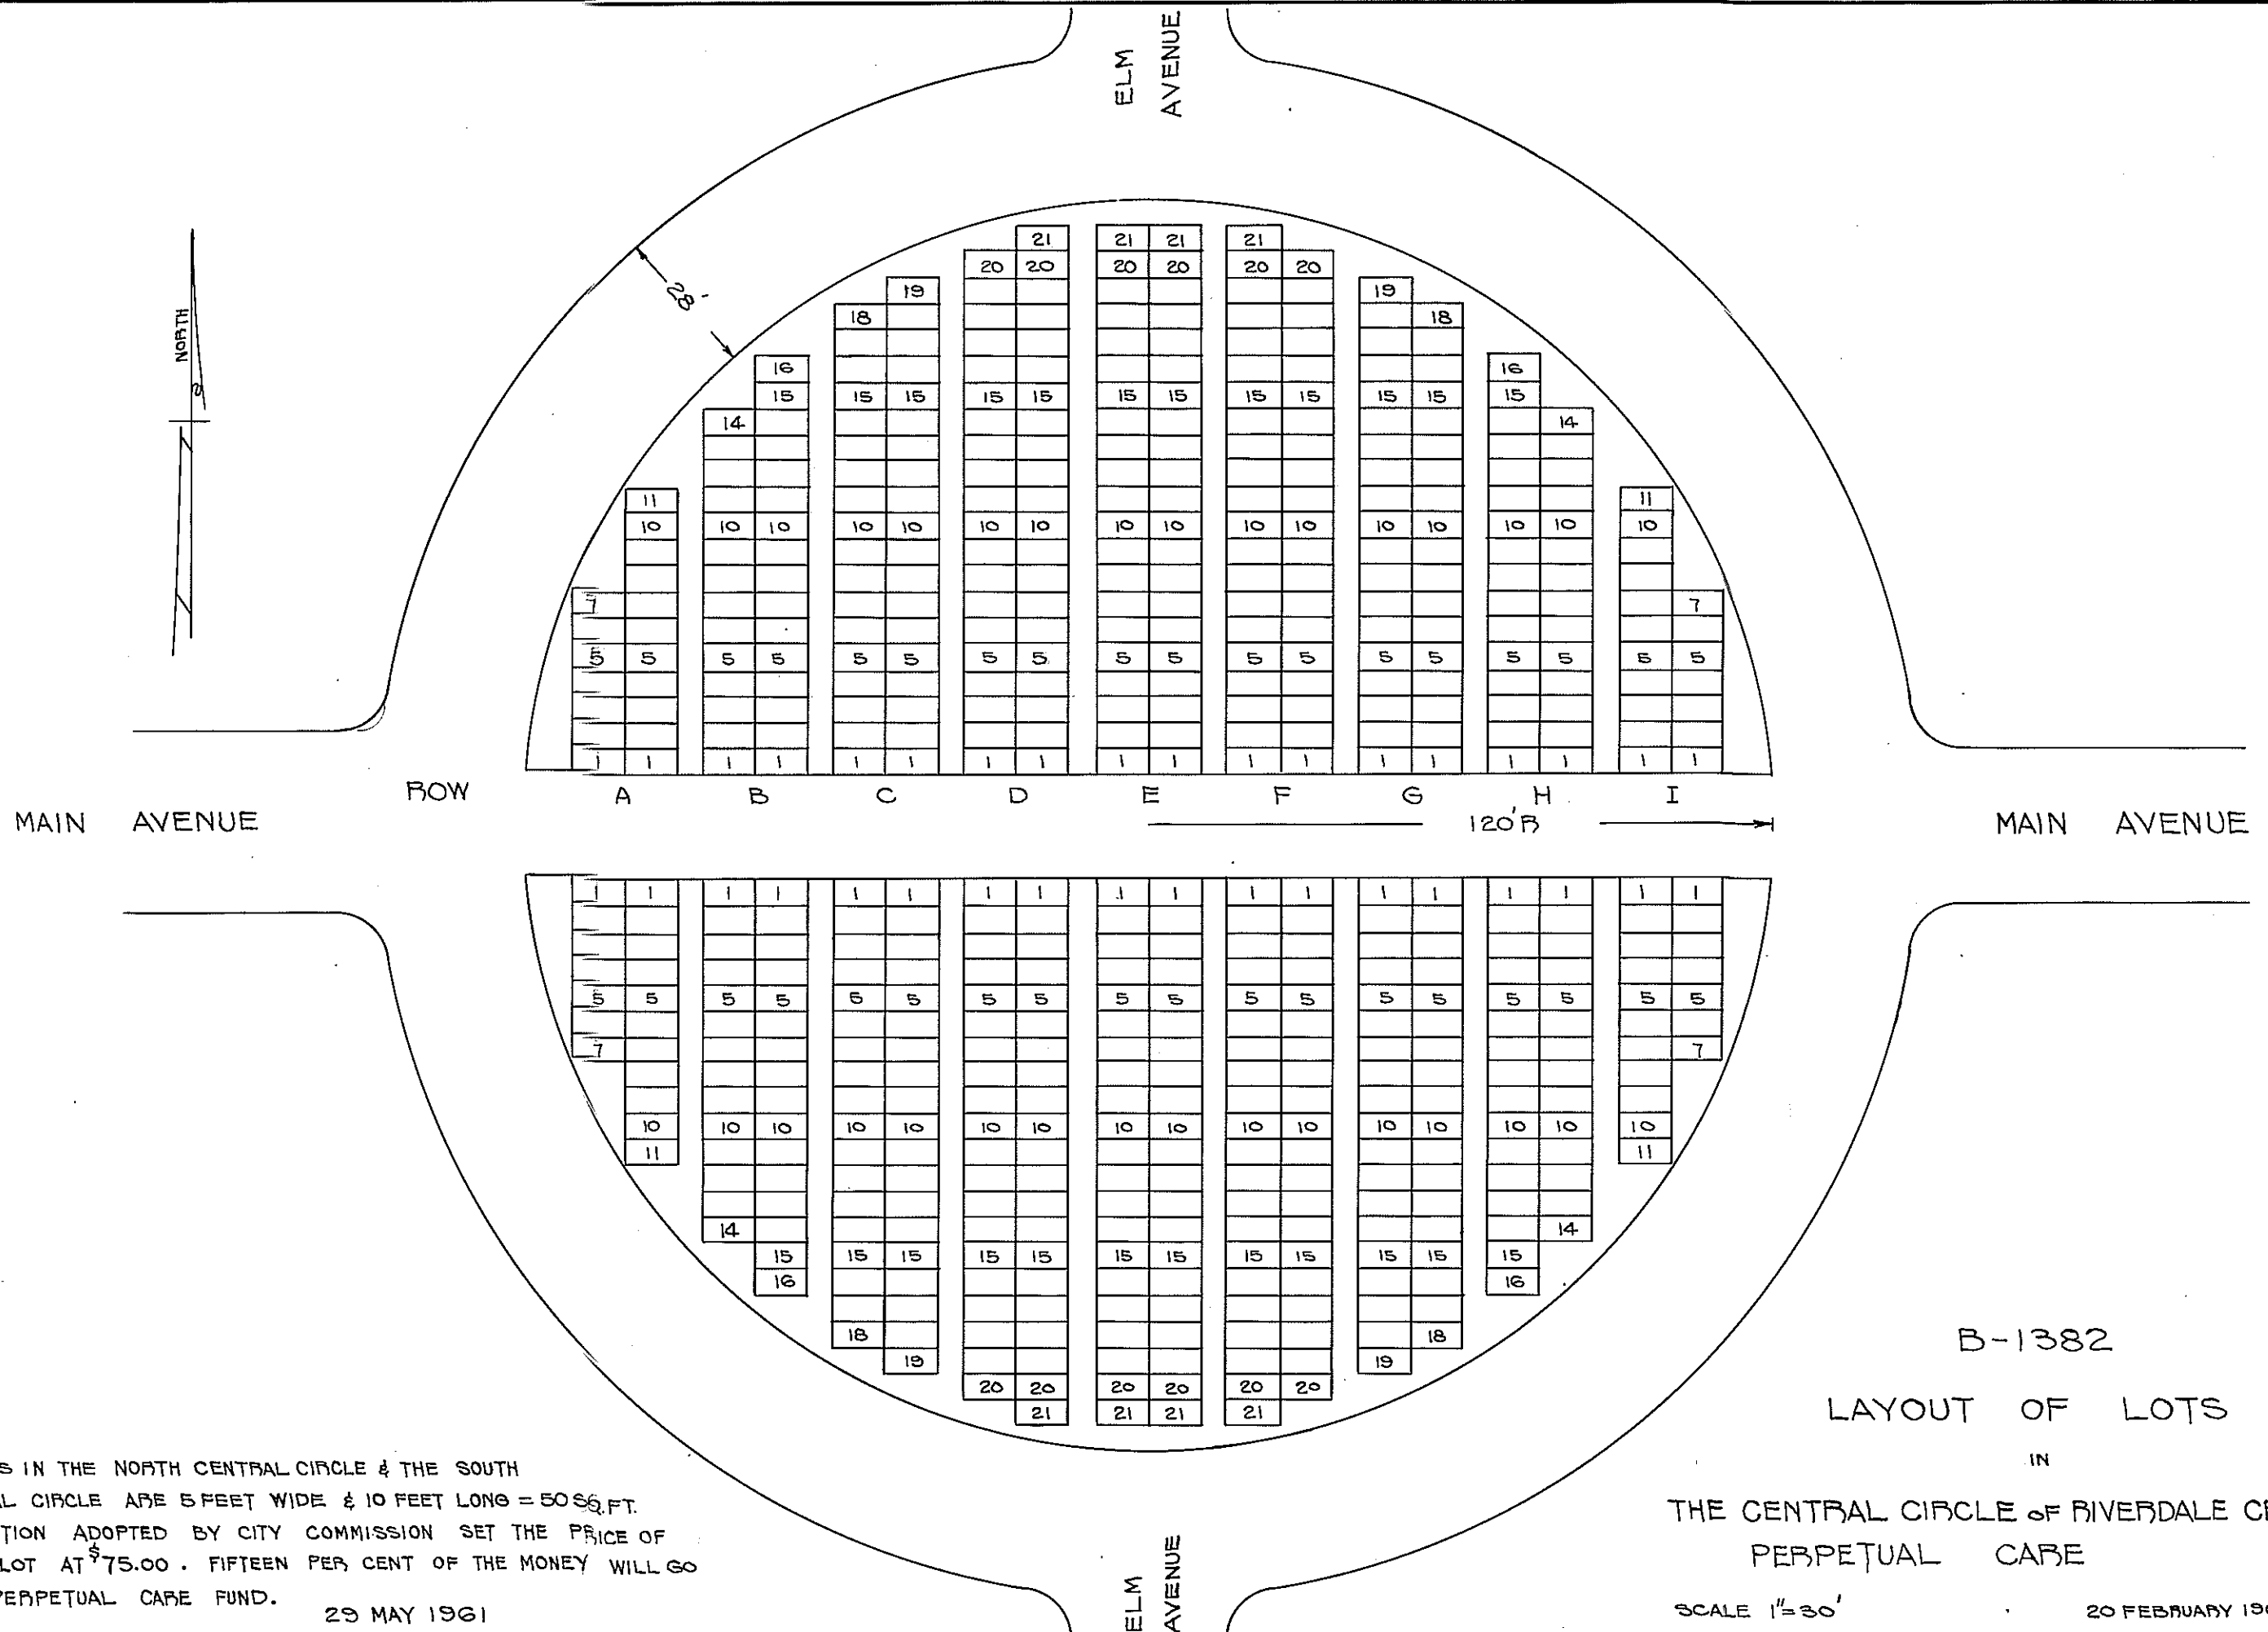

D-313

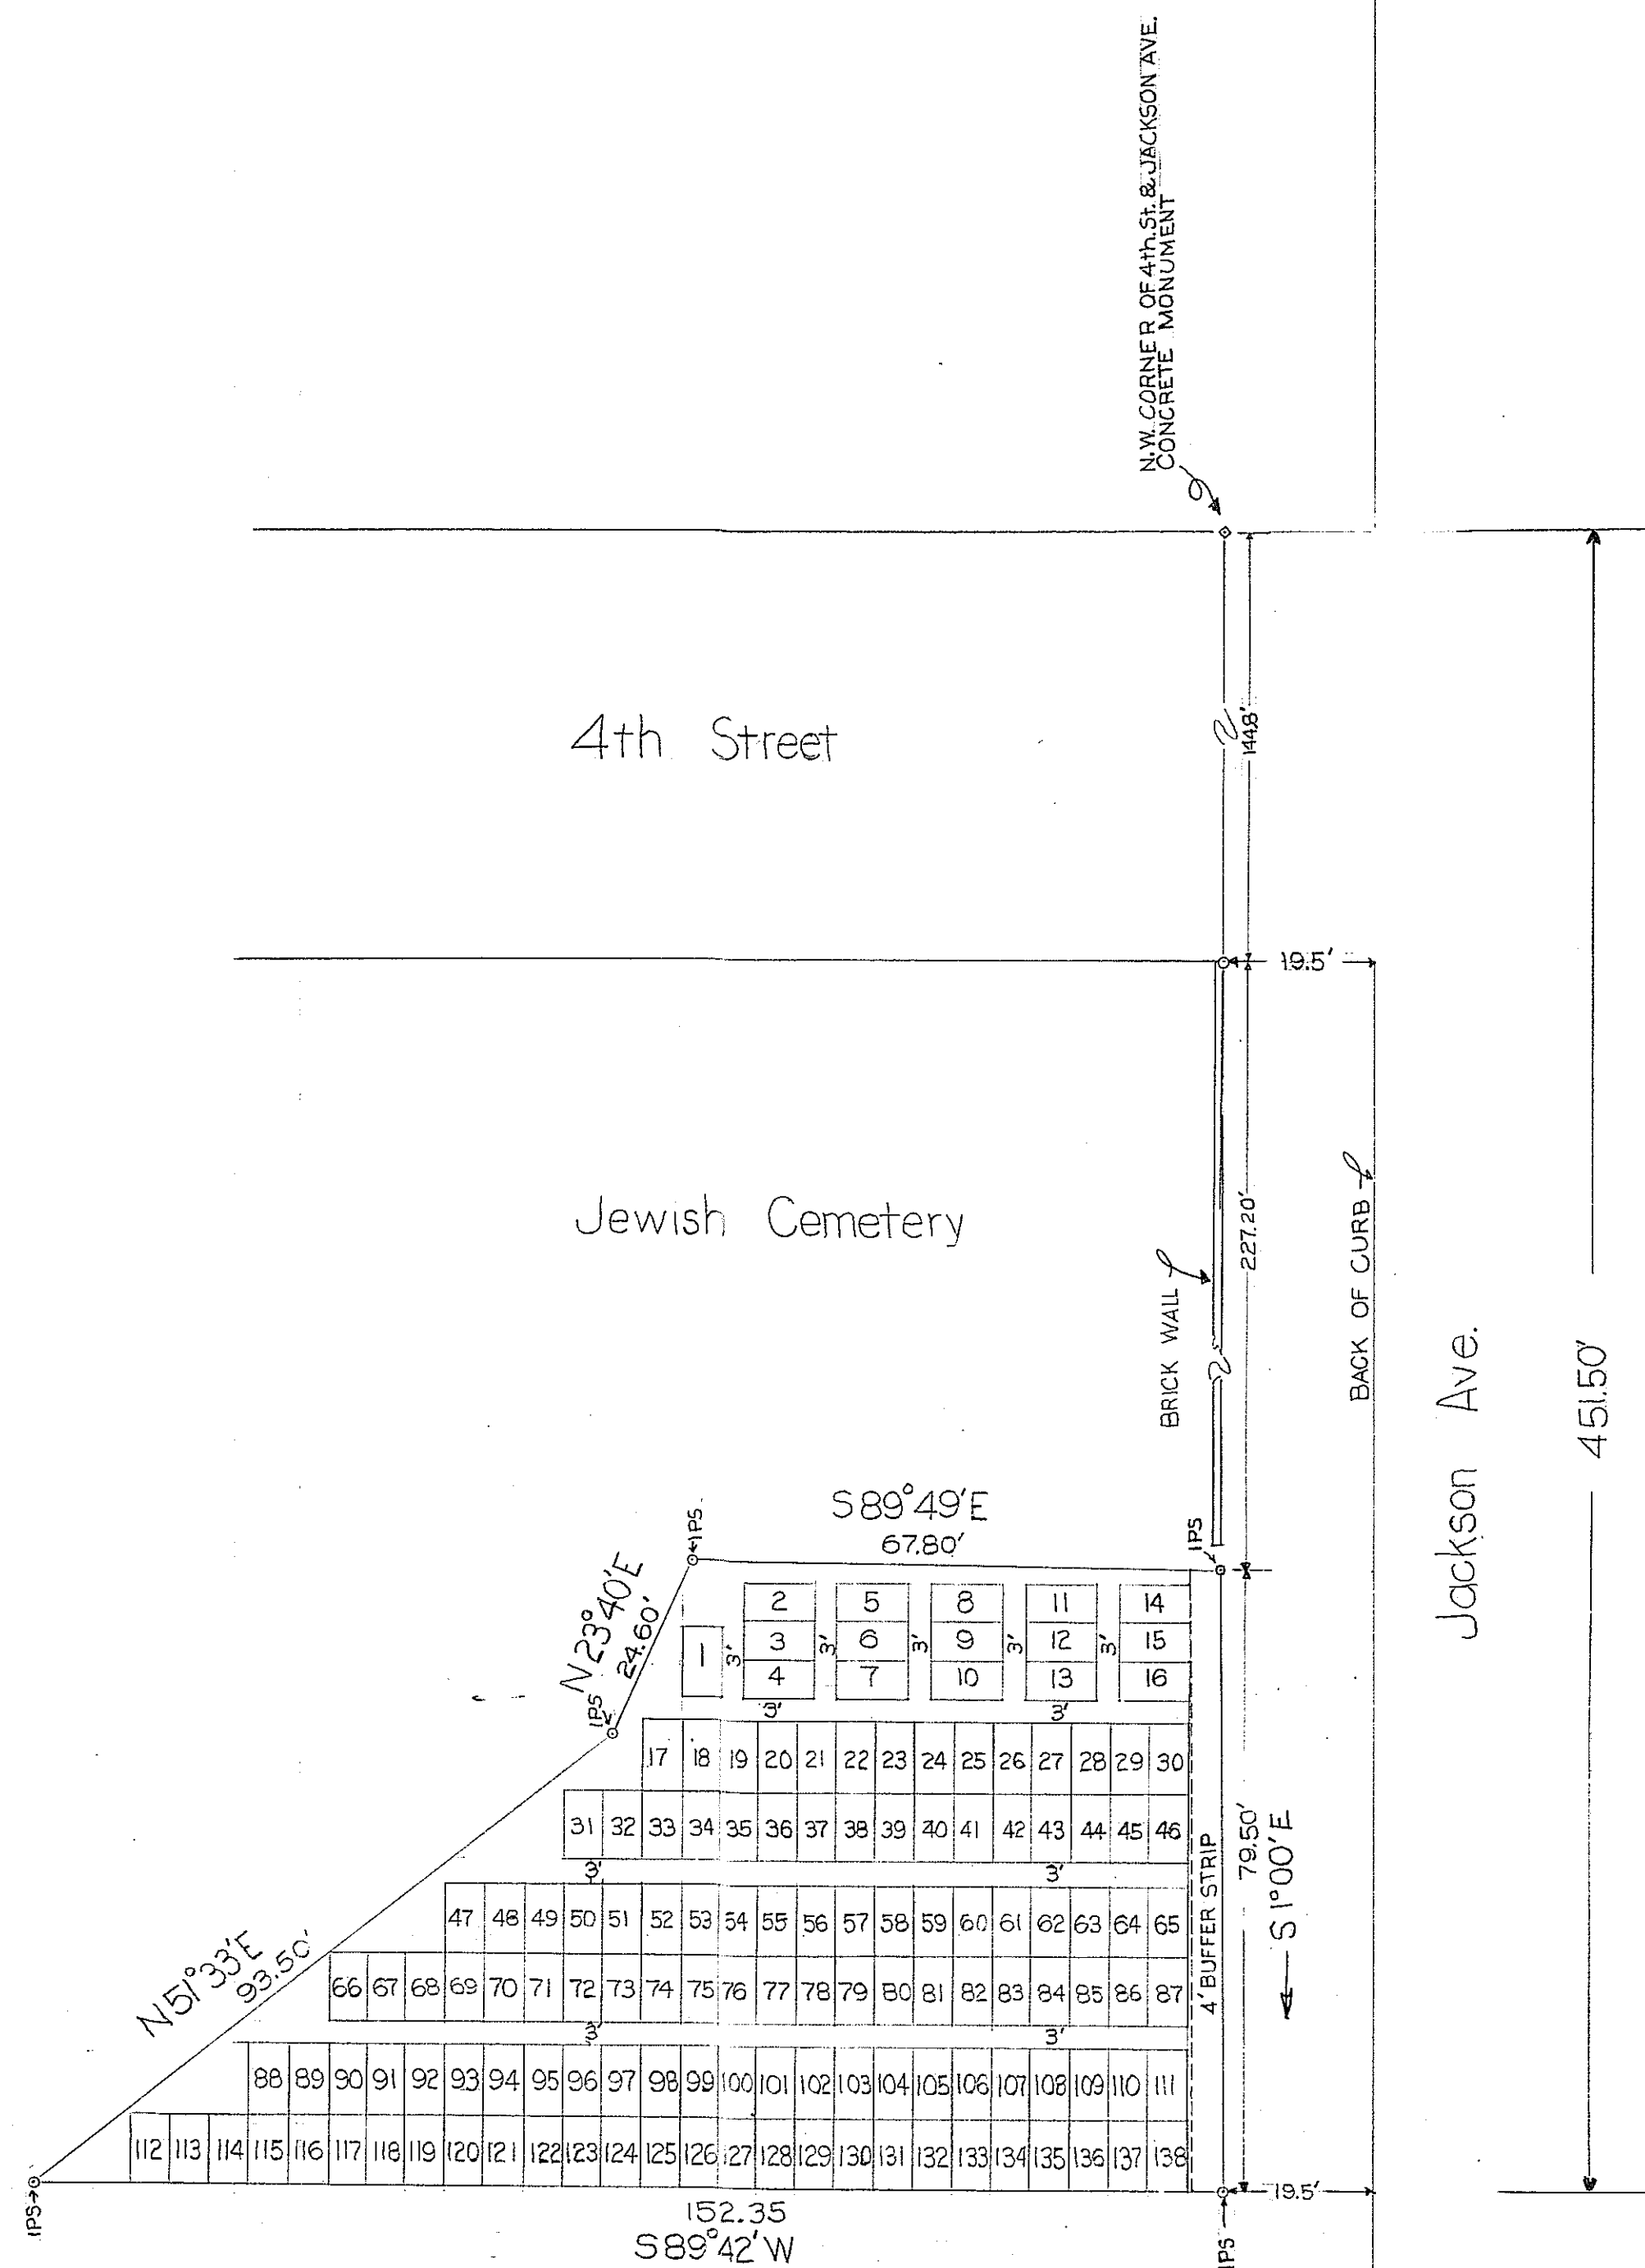

ALL LOTS ARE 5'X9'
NO. OF LOTS 138

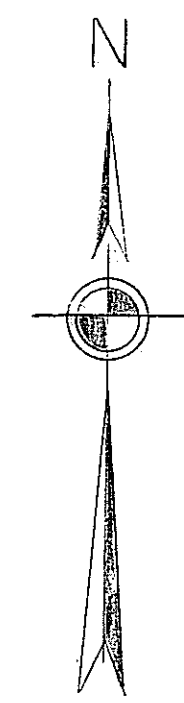

Riverdale Cemetery		
SCALE: 1"=20'	APPROVED BY:	DRAWN BY B.D.Serda
DATE: 1-8-75		REVISED
		DRAWING NUMBER
		D-313